

FINISH SCHEDULE _ EXTERIOR

EXTERIOR FINISH	IDENTIFICATION	MANUFACTURER	COMMENTS
EIFS BARRIER SYSTEM	EIFS-2	DRYVIT	ACCENT BAND
	EXT-0.1	ROCKCAST	MORTAR MANUFACTURER: COOSA
STONE VENEER	EXT-1	ROCKCAST	MORTAR MANUFACTURER: COOSA
EXTERIOR PAINT	EXT-3	SHERWIN WILLIAMS	
SPANISH TILE	RFT-1	SANTA FE TILE	

ARCHITECT/ ENGINEER OF RECORD

BDG ARCHITECTS
400 North Ashley Dr
Ste. 600
Tampa, FL 33602
P: 813.323.9233
www.bdgllp.com




THIS DRAWING AND ANY REPRODUCTIONS ARE THE PROPERTY OF THE ARCHITECTS, AND MAY NOT BE REPRODUCED, PUBLISHED, MODIFIED, OR USED IN ANY WAY WITHOUT EXPRESS WRITTEN NOTICE FROM THE ARCHITECT. DRAWINGS AND ANY REPRODUCTIONS OF THEM SHALL NOT BE SCALED OFF FOR ANY PURPOSE. ANY DISCREPANCIES IN THE DRAWINGS SHALL BE REFERRED IMMEDIATELY TO THE ARCHITECT FOR CLARIFICATION PRIOR TO CONTINUING WITH THE WORK. COMMENCEMENT WITH THE WORK SHALL BE CONSIDERED. ACCEPTANCE OF THE INTEGRITY THE DRAWINGS. THE CONTRACTOR IS RESPONSIBLE FOR THE COORDINATION, SCHEDULING, AND CONFORMANCE OF THE WORK OF INVOLVED TRADES. COPYRIGHT 2017, BDG ARCHITECTS, INC. ALL RIGHTS RESERVED.




FIFTH THIRD BANK - MIROMAR OUTLETS


10850 MIROMAR OUTLET DRIVE
ESTERO, FL

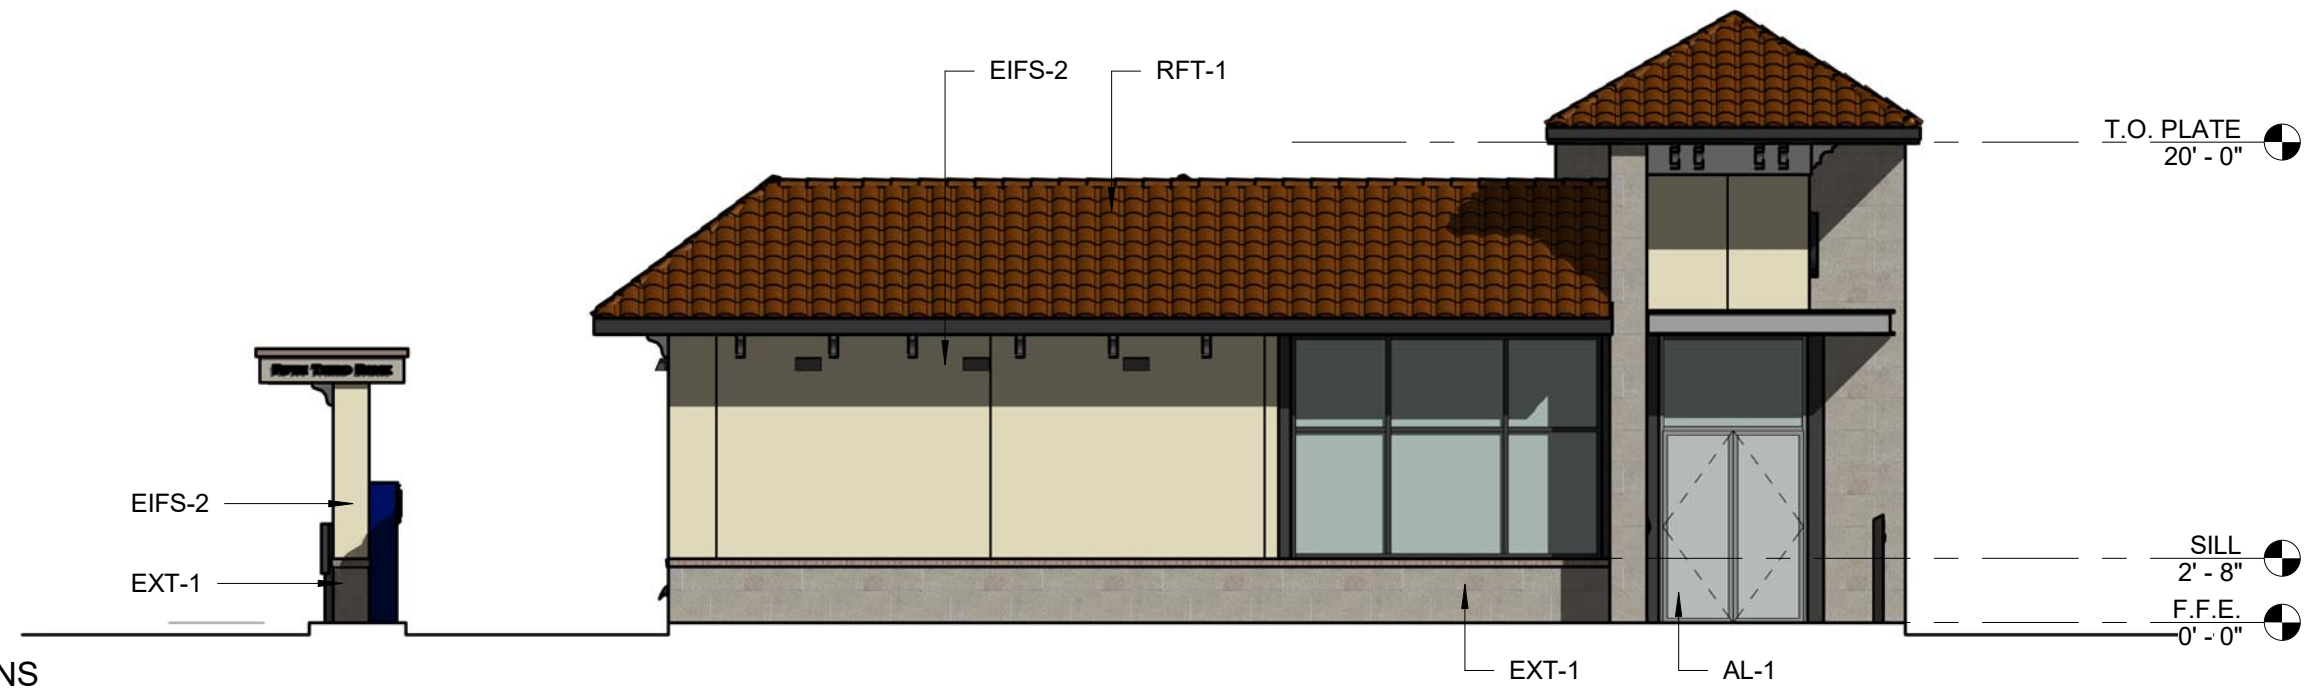

4 EXTERIOR ELEVATIONS
1/8" = 1'-0"

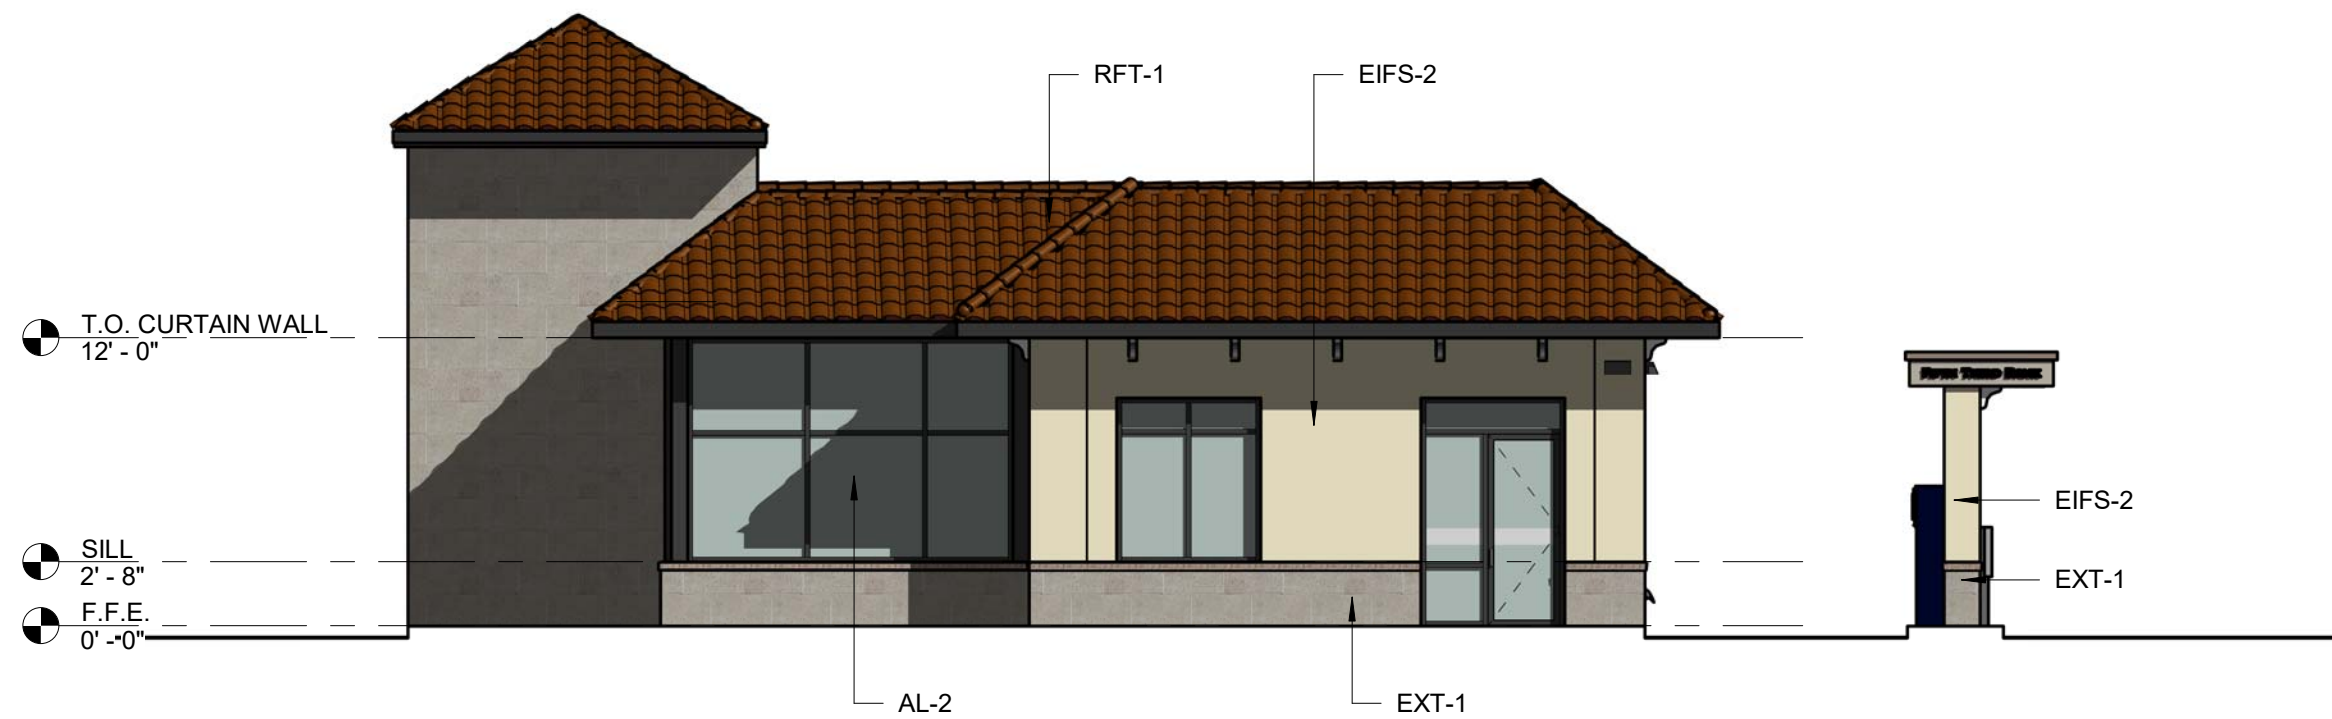

3 EXTERIOR ELEVATIONS
1/8" = 1'-0"

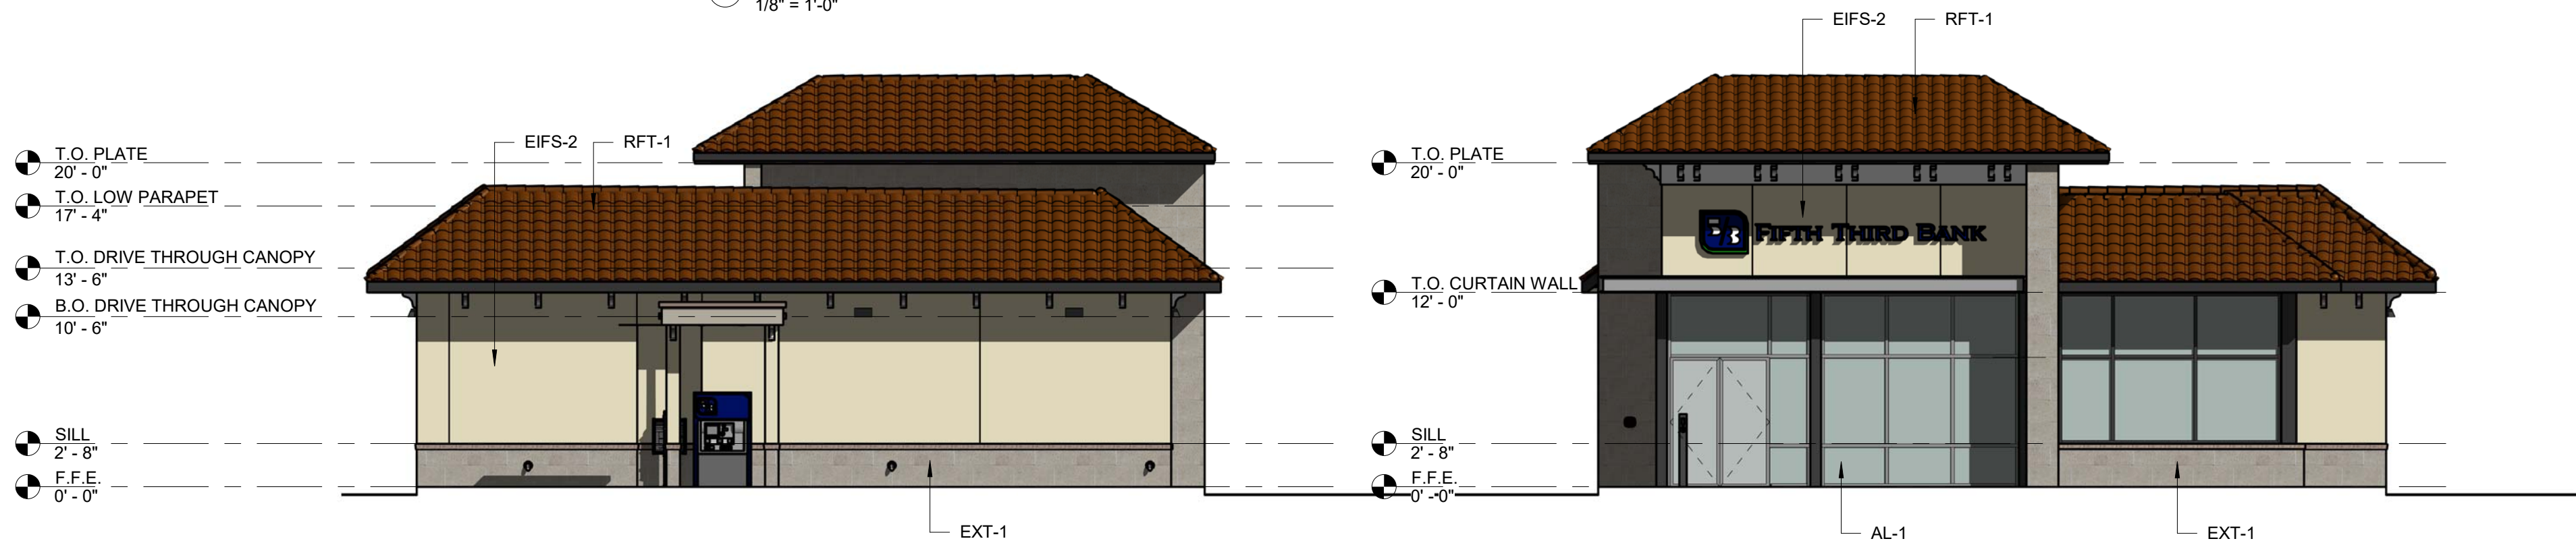

2 EXTERIOR ELEVATIONS
1/8" = 1'-0"

1 EXTERIOR ELEVATIONS
1/8" = 1'-0"

ISSUE	BY	DATE	DESCRIPTION

BDG JOB NO. 193504

DATE: 06/08/2020

DRAWN BY:

SHEET TITLE:

SCHEMATIC ELEVATIONS

SHEET NUMBER:

A-0



FIFTH THIRD MIROMAR OUTLETS
ESTERO, FL





FIFTH THIRD MIROMAR OUTLETS
ESTERO, FL





FIFTH THIRD MIROMAR OUTLETS
ESTERO, FL





FIFTH THIRD MIROMAR OUTLETS
ESTERO, FL





FIFTH THIRD MIROMAR OUTLETS
MONUMENT SIGN 5/3-MON-8FT

