

FLOOR PLAN LEGEND	
SYMBOL	DESCRIPTION
	MIN. 2-HR FIRE RATED CMU WALL PER FBC 721.1(2), W/ PAINTED STUCCO EXTERIOR FINISH & 1/2" GYP. BD. INTERIOR FINISH
	INTERIOR 1-HR FIRE RATED PARTITION W/ 6" MTL. FRAMING, 1/2" GYP. BD. EA. SIDE, & 6" THK. BATT INSUL., PER UL U465
	EXTERIOR ELEVATION MARKER DETAIL / SHEET

THE DESIGN PROFESSIONAL WAIVES ANY AND ALL RESPONSIBILITY AND LIABILITY FOR PROBLEMS WHICH ARISE FROM FAILURE TO FOLLOW THESE PLANS, SPECIFICATIONS AND THE DESIGN INTENT, OR FOR PROBLEMS WHICH ARISE FROM OTHERS' FAILURE AND / OR FOLLOW THE DESIGN PROFESSIONAL'S OBLIGATIONS, INCLUDING BUT NOT LIMITED TO ANY ERRORS, OMISSIONS, INCONSISTENCIES, AMBIGUITIES OR CONFLICTS WHICH ARE ALLEGED.

GMA
 ARCHITECTS & PLANNERS
 43 BARKLEY CIRCLE SUITE #202
 FORT MYERS, FL 33907
 P: 239 275.0225 F: 239 275.7123

**ESTERO CROSSING
 EAST OUTPARCEL - BUILDING 3**
 CORKSCREW RD.
 ESTERO, FLORIDA
 NOTED FLOOR PLAN

ISSUE HISTORY	
PURPOSE: DEV. ORDER	●
DATE: 10-25-2020	
PURPOSE:	▲
DATE:	
PURPOSE:	▲
DATE:	
A1
 NOTED FLOOR PLAN
 SCALE 1/8" = 1'-0"

FOR THE FIRM



JOB NO. 20014
 ARCHITECT'S SEAL
 PAGE NUMBER **A101**



G1 NORTH EXTERIOR ELEVATION - FRONT

SCALE 1/8" = 1'-0"

COLOR PALETTE

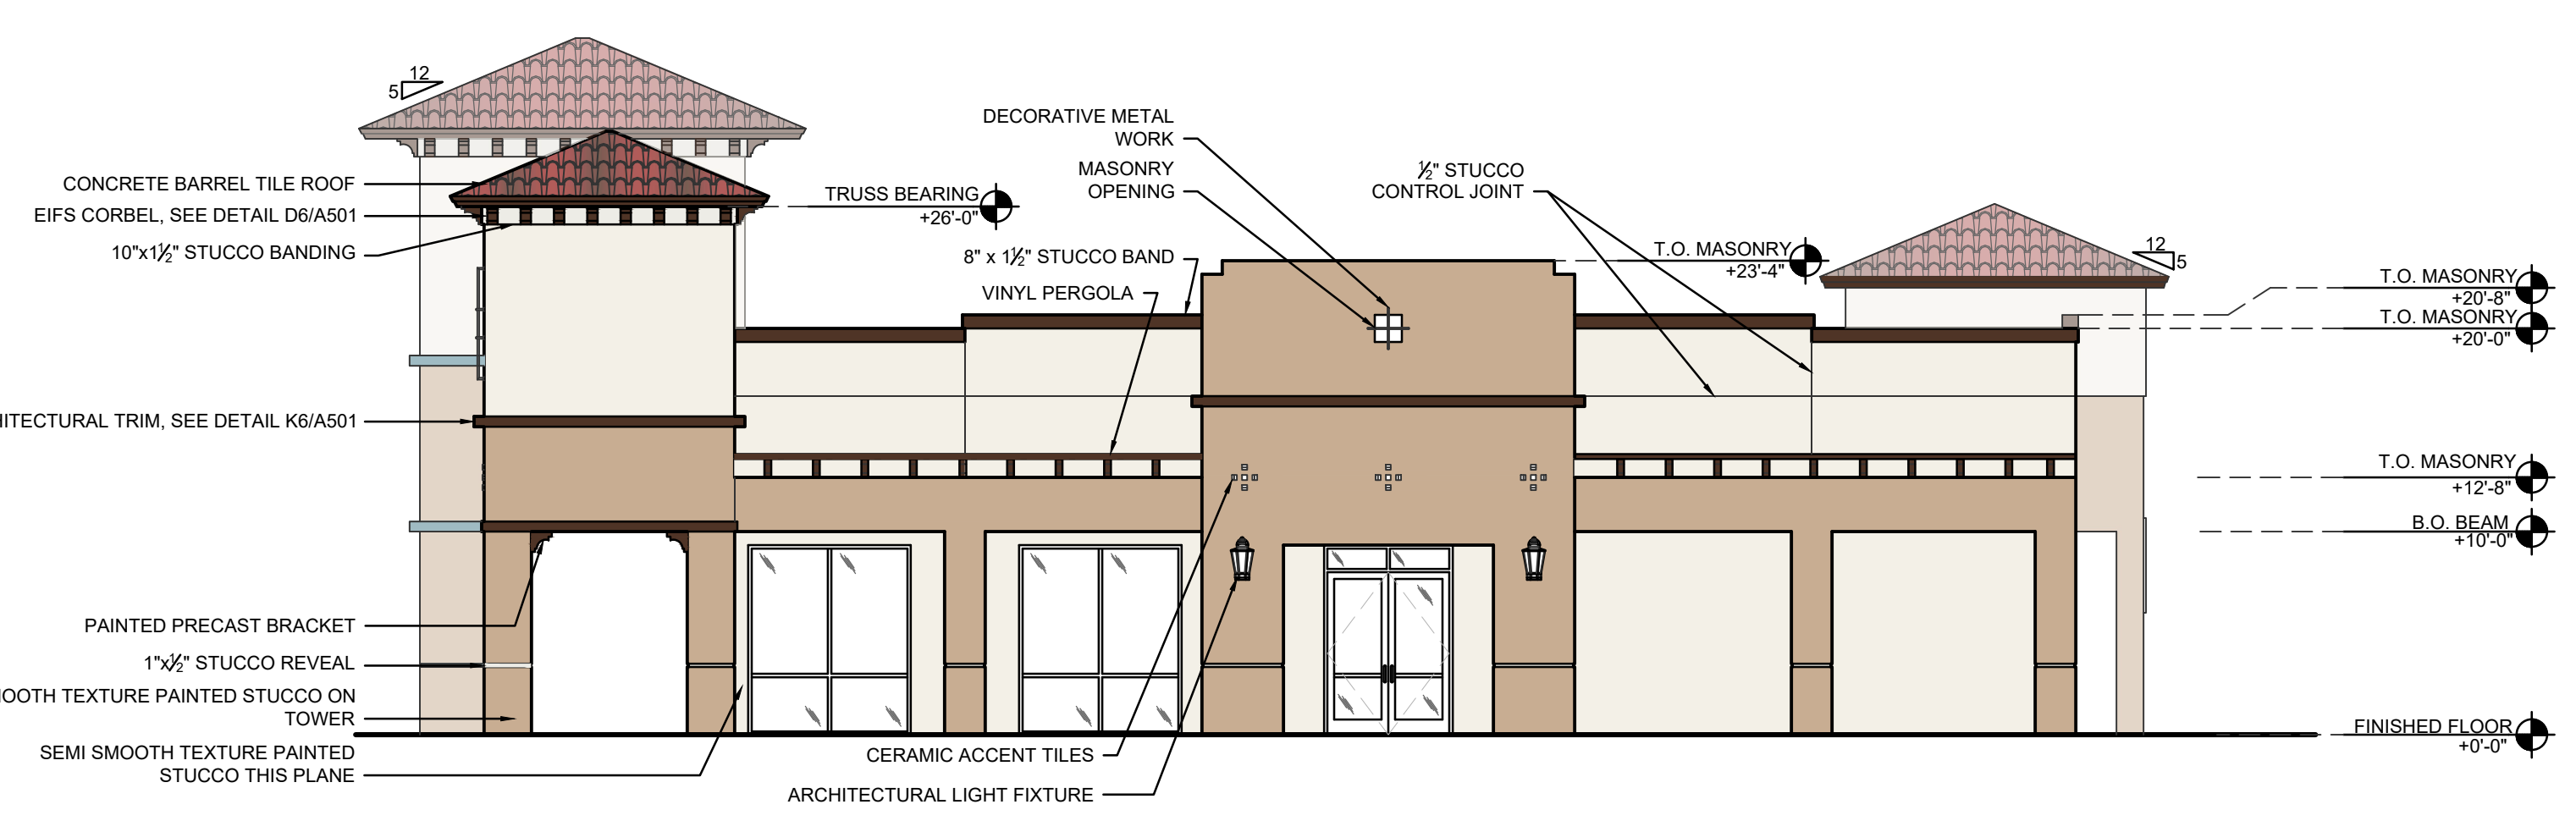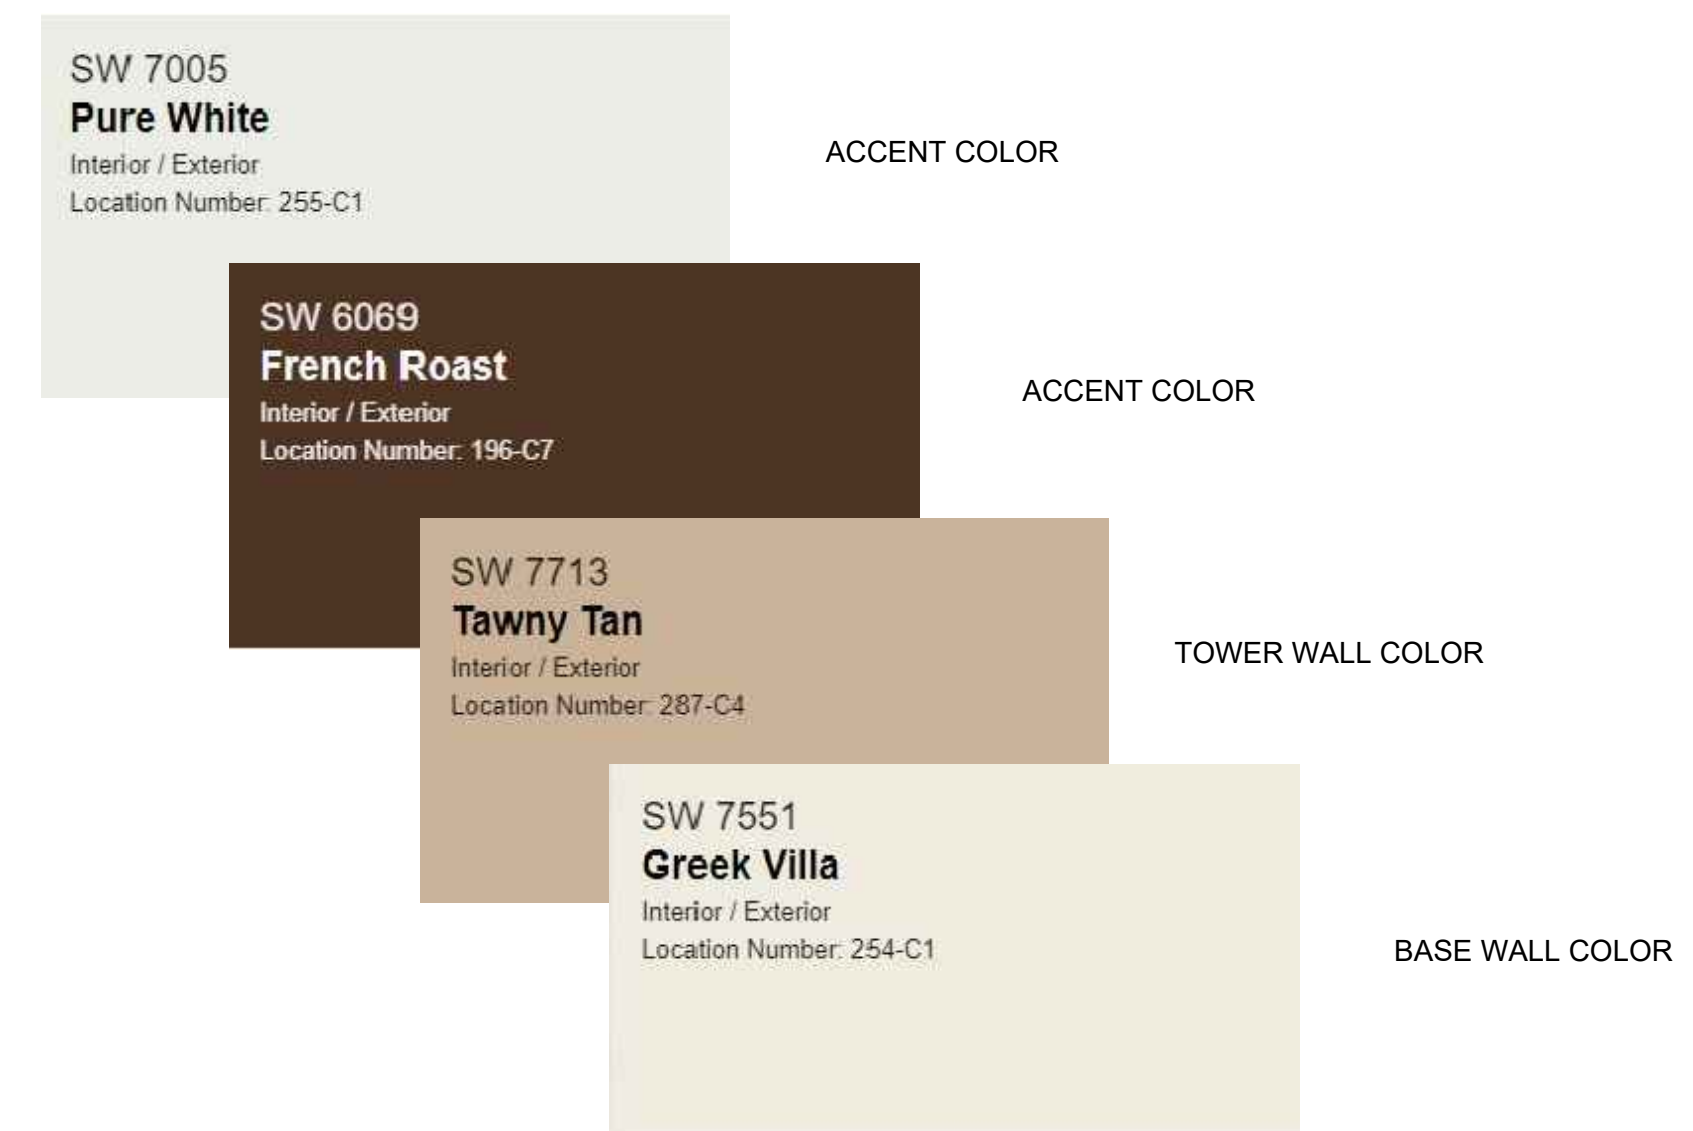

A1 WEST EXTERIOR ELEVATION - RIGHT

SCALE 1/8" = 1'-0"

THE DESIGN PROFESSIONAL WAIVES ANY AND ALL RESPONSIBILITY AND LIABILITY FOR PROBLEMS WHICH ARISE FROM FAILURE TO FOLLOW THESE PLANS, SPECIFICATIONS AND THE DESIGN INTENT THEIR CONVEY, OR FOR PROBLEMS WHICH ARISE FROM OTHERS FAILURE AND / OR FOLLOW THE DESIGN PROFESSIONAL'S OBLIGANCE, DILIGENCE WITH RESPECT TO ANY ERRORS, OMISSIONS, INCONSISTENCIES, AMBIGUITIES OR CONFLICTS WHICH ARE ALLEGED.

GMA
 ARCHITECTS & PLANNERS
 43 BARKLEY CIRCLE SUITE #202
 FORT MYERS, FL 33907
 P: 239 275.0225 F: 239 275.1723


**ESTERO CROSSING
 EAST OUTPARCEL - BUILDING 3**
 CORKSCREW RD.
 ESTERO, FLORIDA
 EXTERIOR ELEVATIONS

ISSUE HISTORY	
PURPOSE: DEV. ORDER	●
DATE: 10-28-2020	
PURPOSE:	△
DATE:	
PURPOSE:	△
DATE:	
FOR THE FIRM

JOB NO. 20014

PAGE NUMBER **A200**

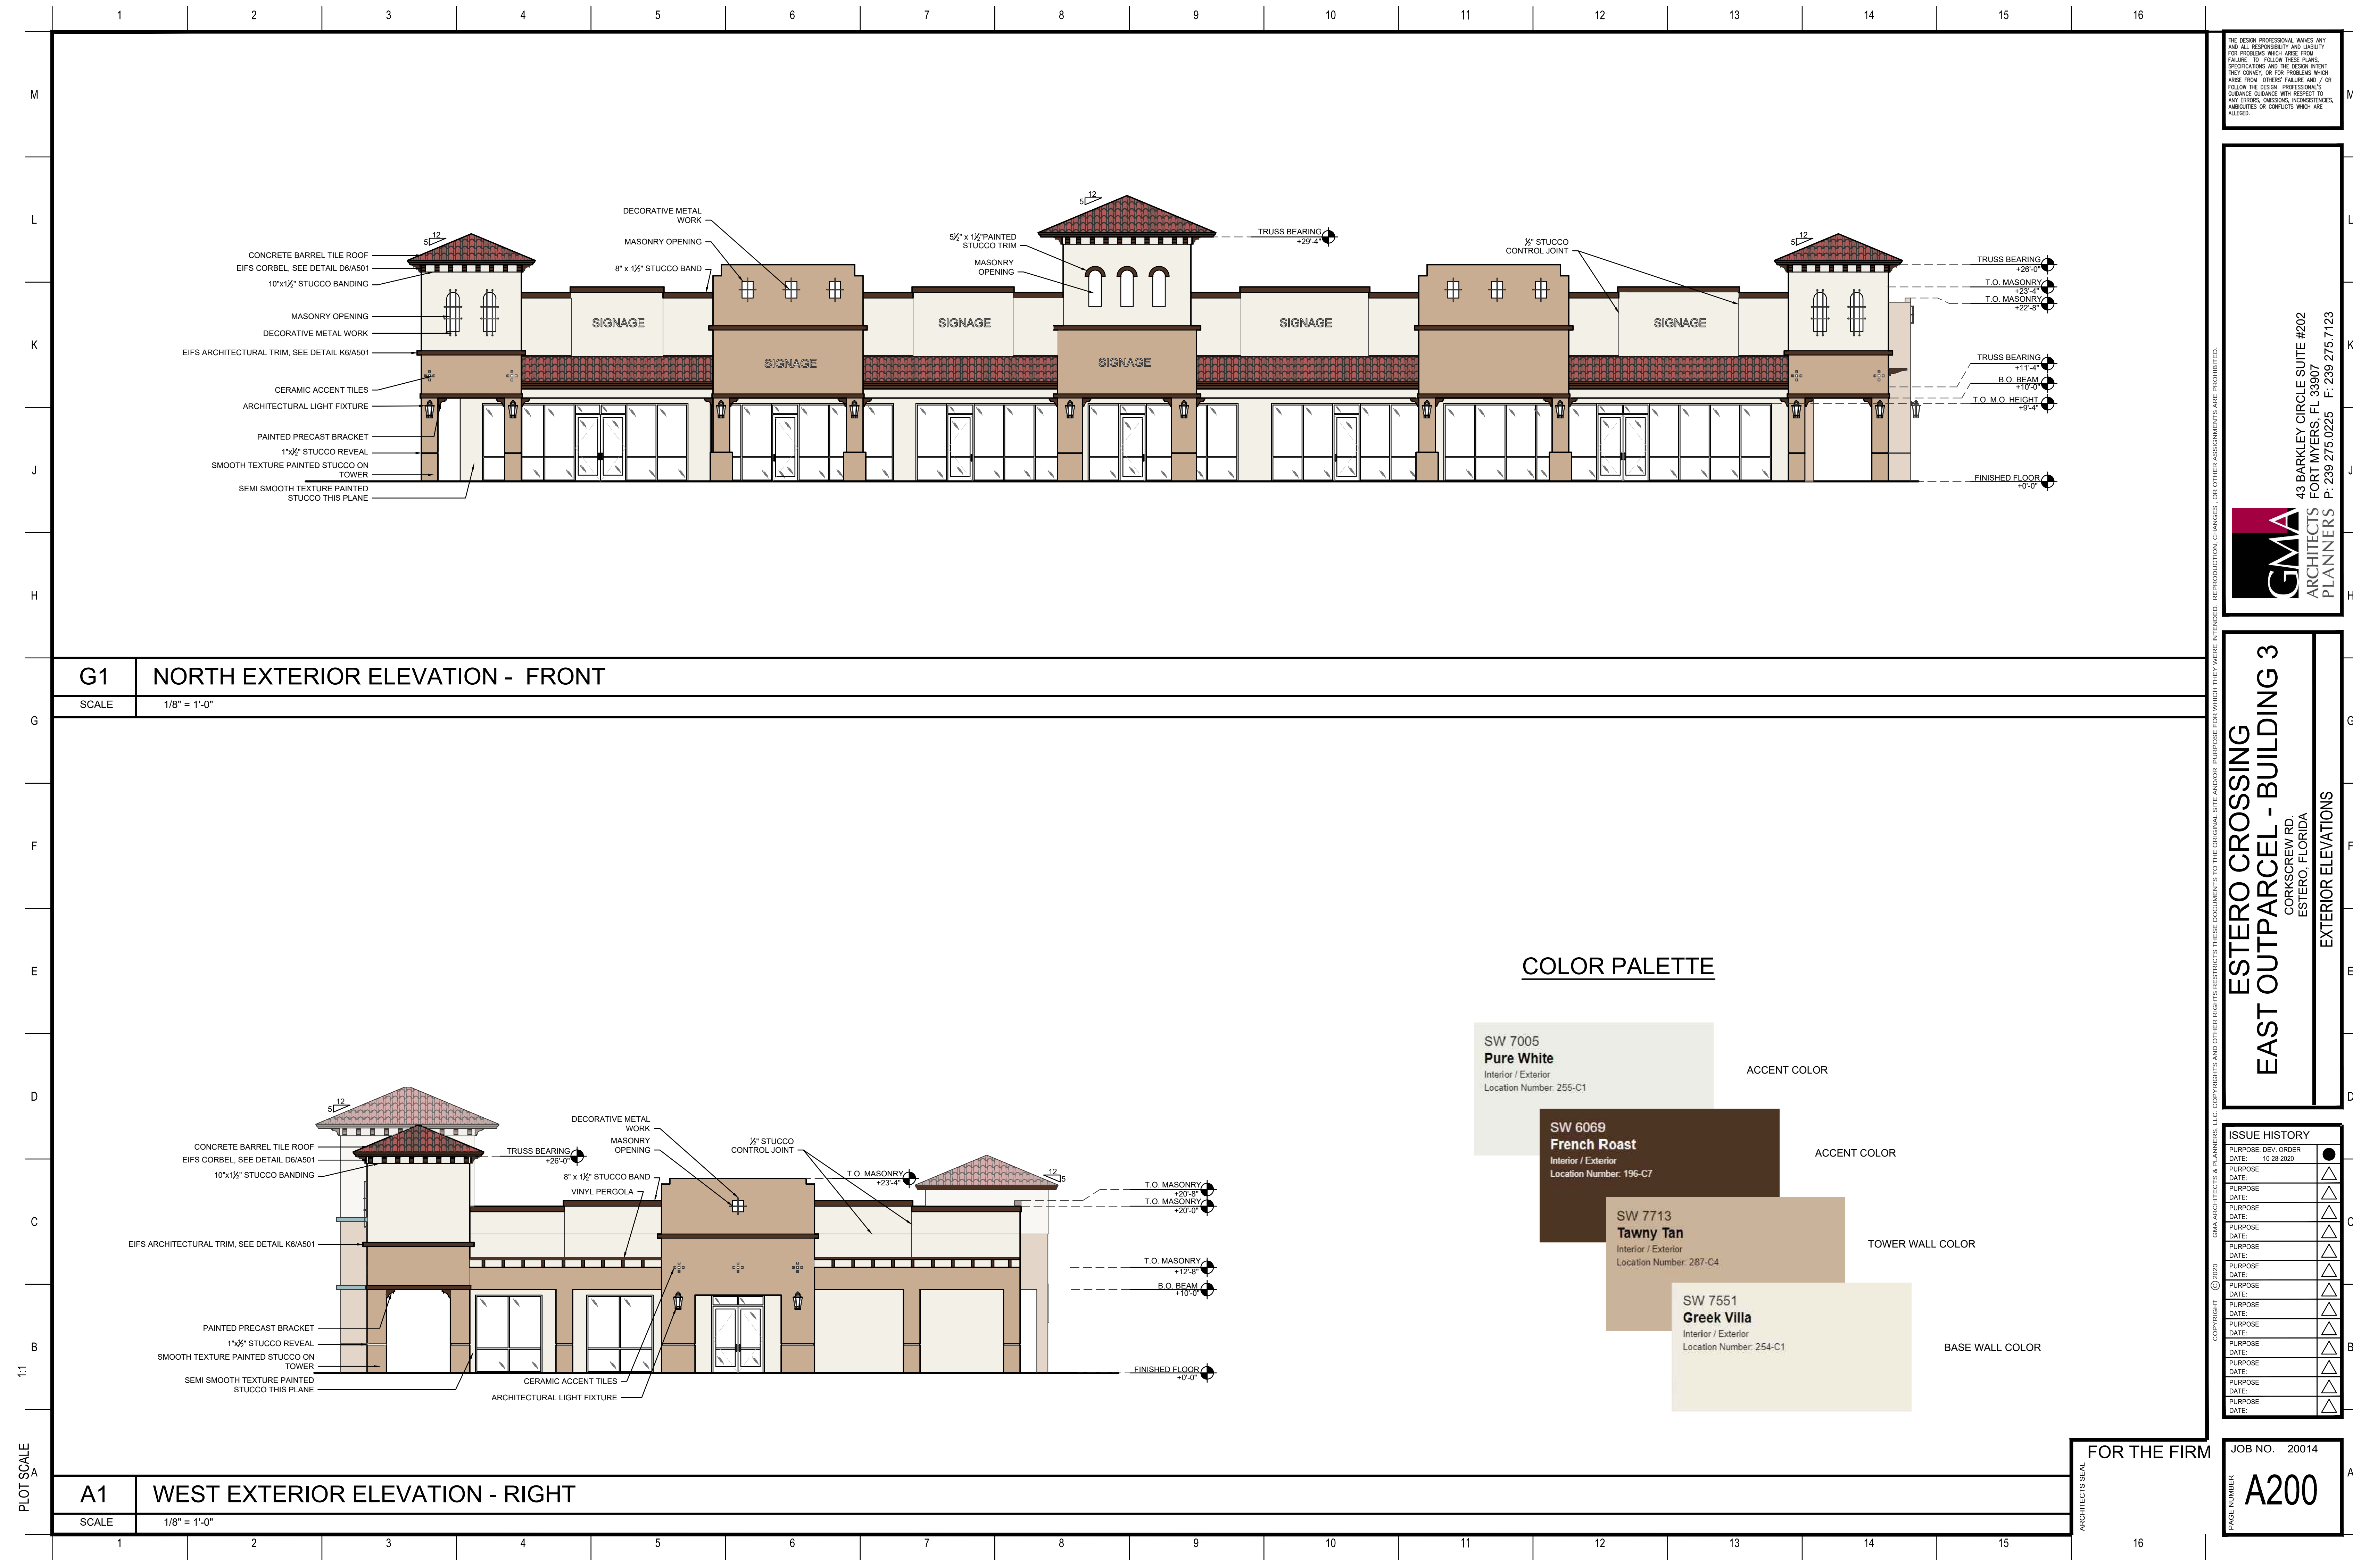


1 2 3 4 5 6 7 8 9 10 11 12 13 14 15 16

M
L
K
J
H
G
F
E
D
C
B
A
PLOT SCALE



THE DESIGN PROFESSIONAL WAIVES ANY AND ALL RESPONSIBILITY AND LIABILITY FOR PROBLEMS WHICH ARISE FROM FAILURE TO FOLLOW THESE PLANS, SPECIFICATIONS AND THE DESIGN INTENT THEIR CONVEY, OR FOR PROBLEMS WHICH ARISE FROM OTHERS FAILURE AND / OR FOLLOW THE DESIGN PROFESSIONAL'S OBLIGANCE, DUTY WITH RESPECT TO ANY ERRORS, OMISSIONS, INCONSISTENCIES, AMBIGUITIES OR CONFLICTS WHICH ARE ALLEGED.

GMA
ARCHITECTS & PLANNERS
43 BARKLEY CIRCLE SUITE #202
FORT MYERS, FL 33907
P: 239 275.0225 F: 239 275.1723

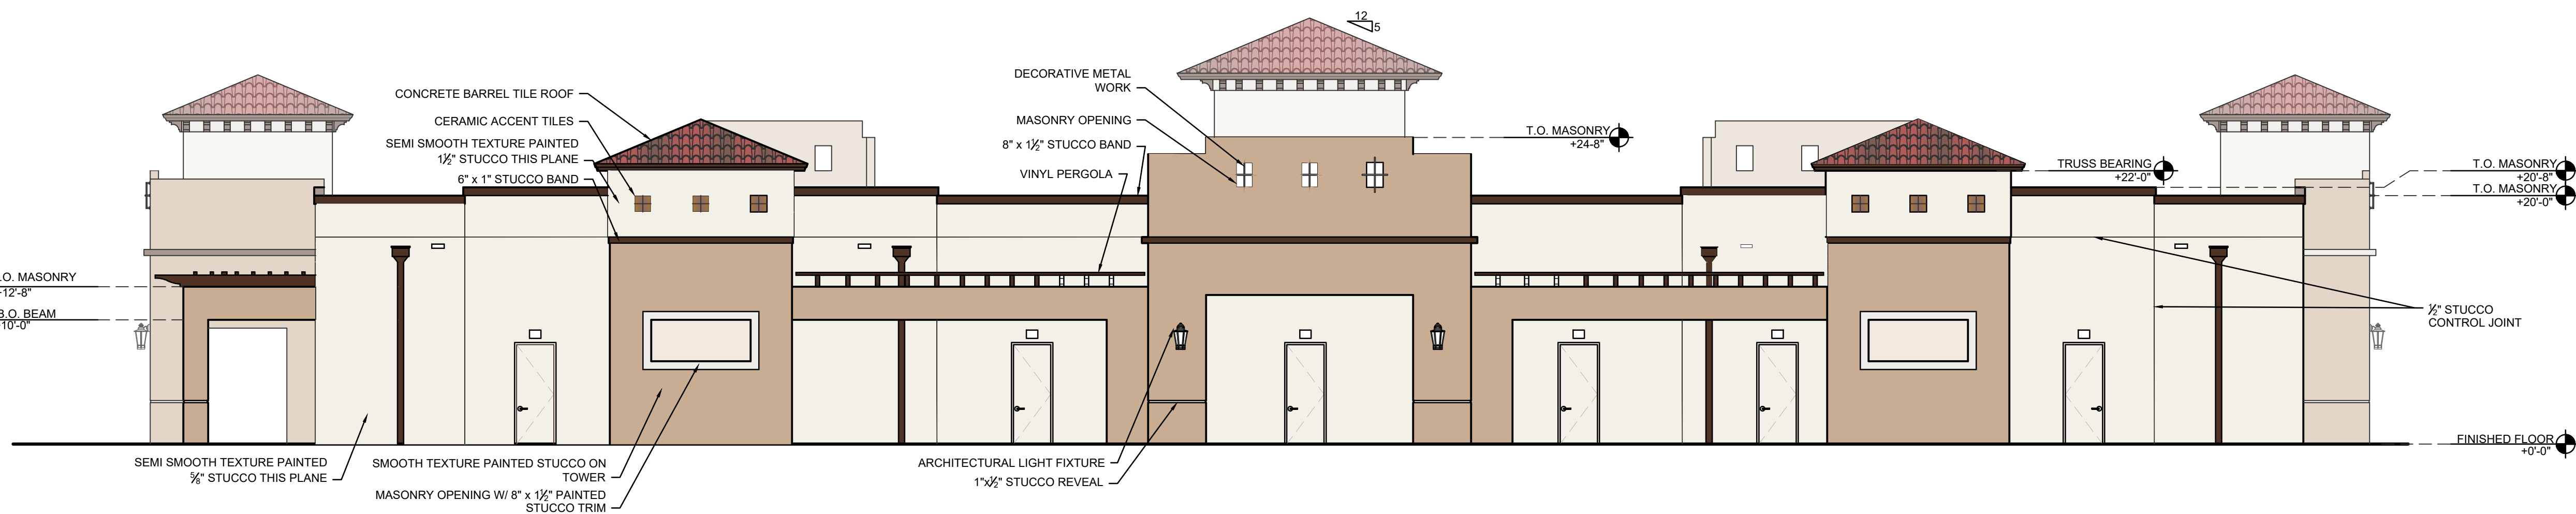

H1 SOUTH EXTERIOR ELEVATION - REAR

SCALE 1/8" = 1'-0"

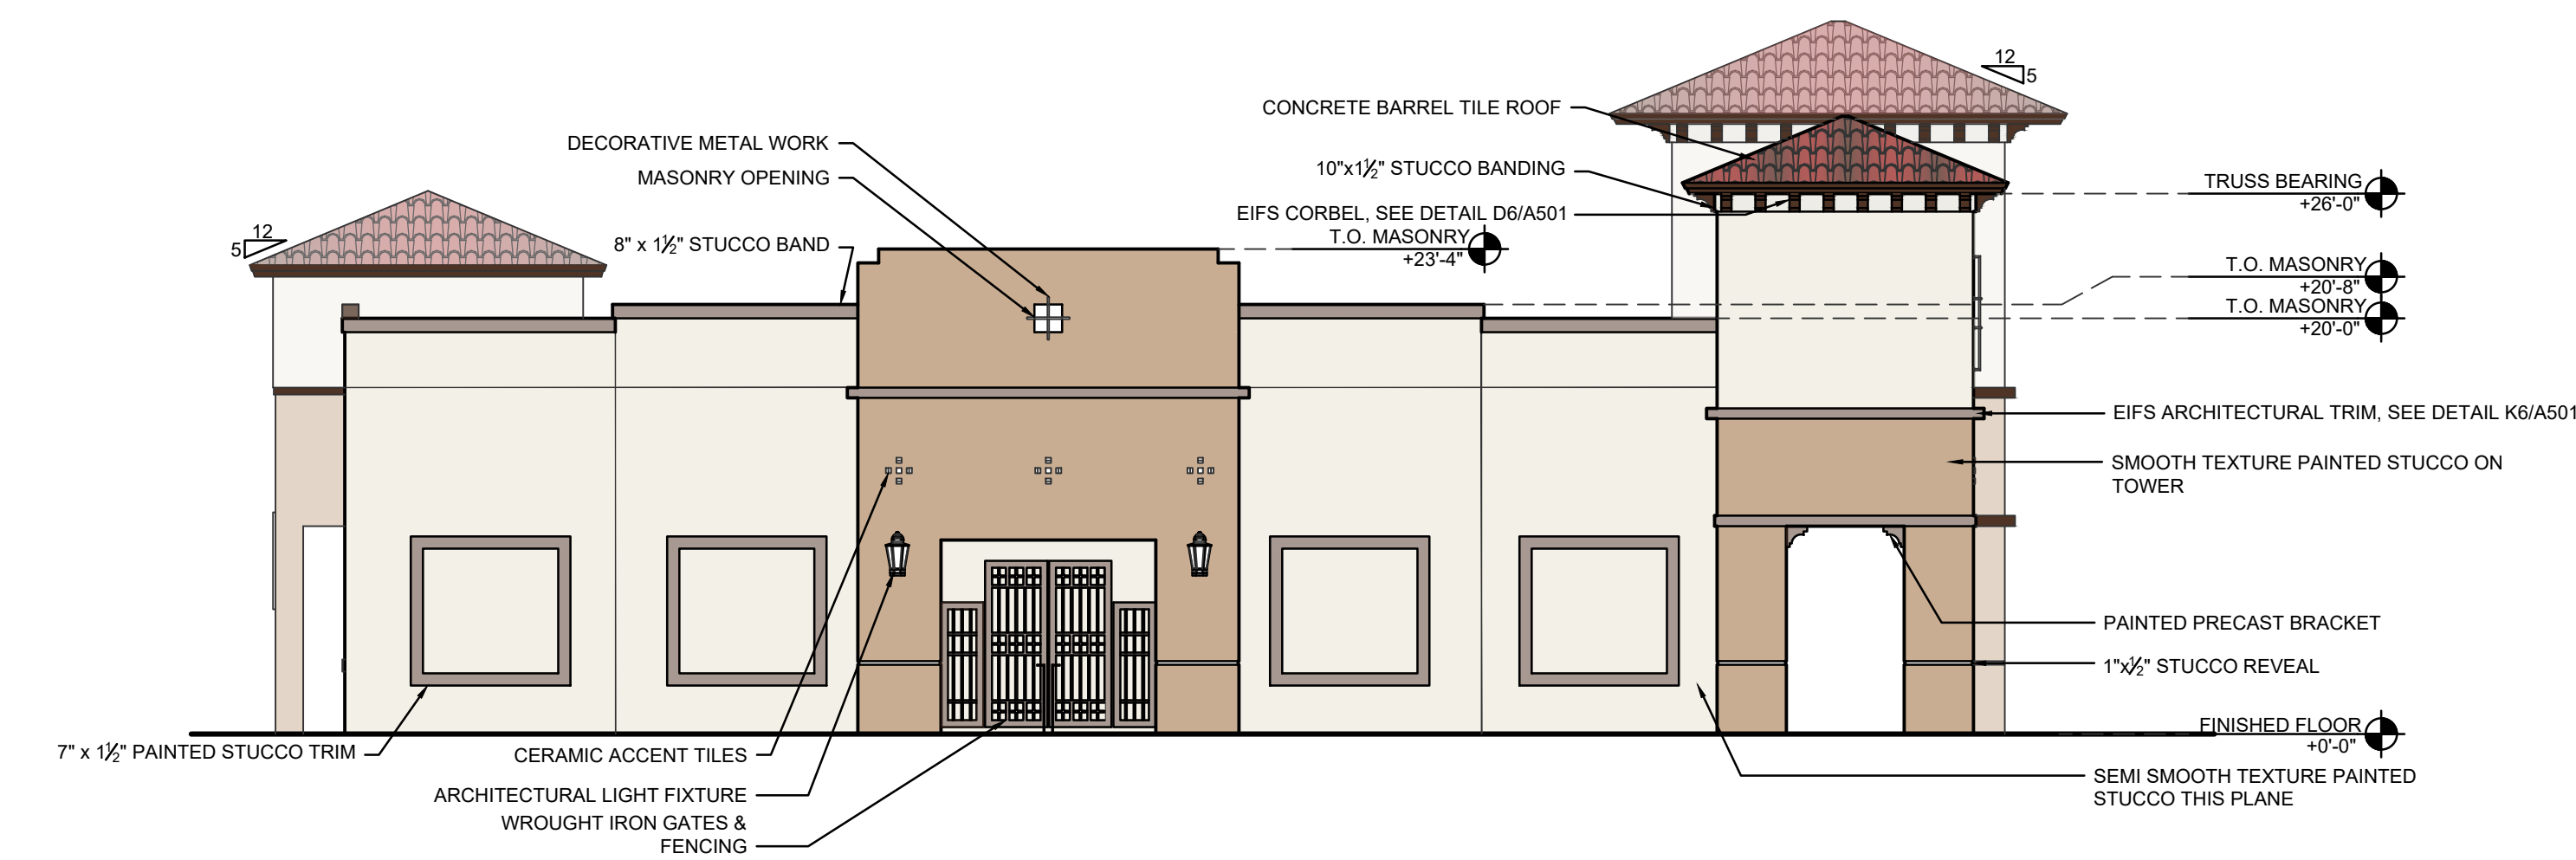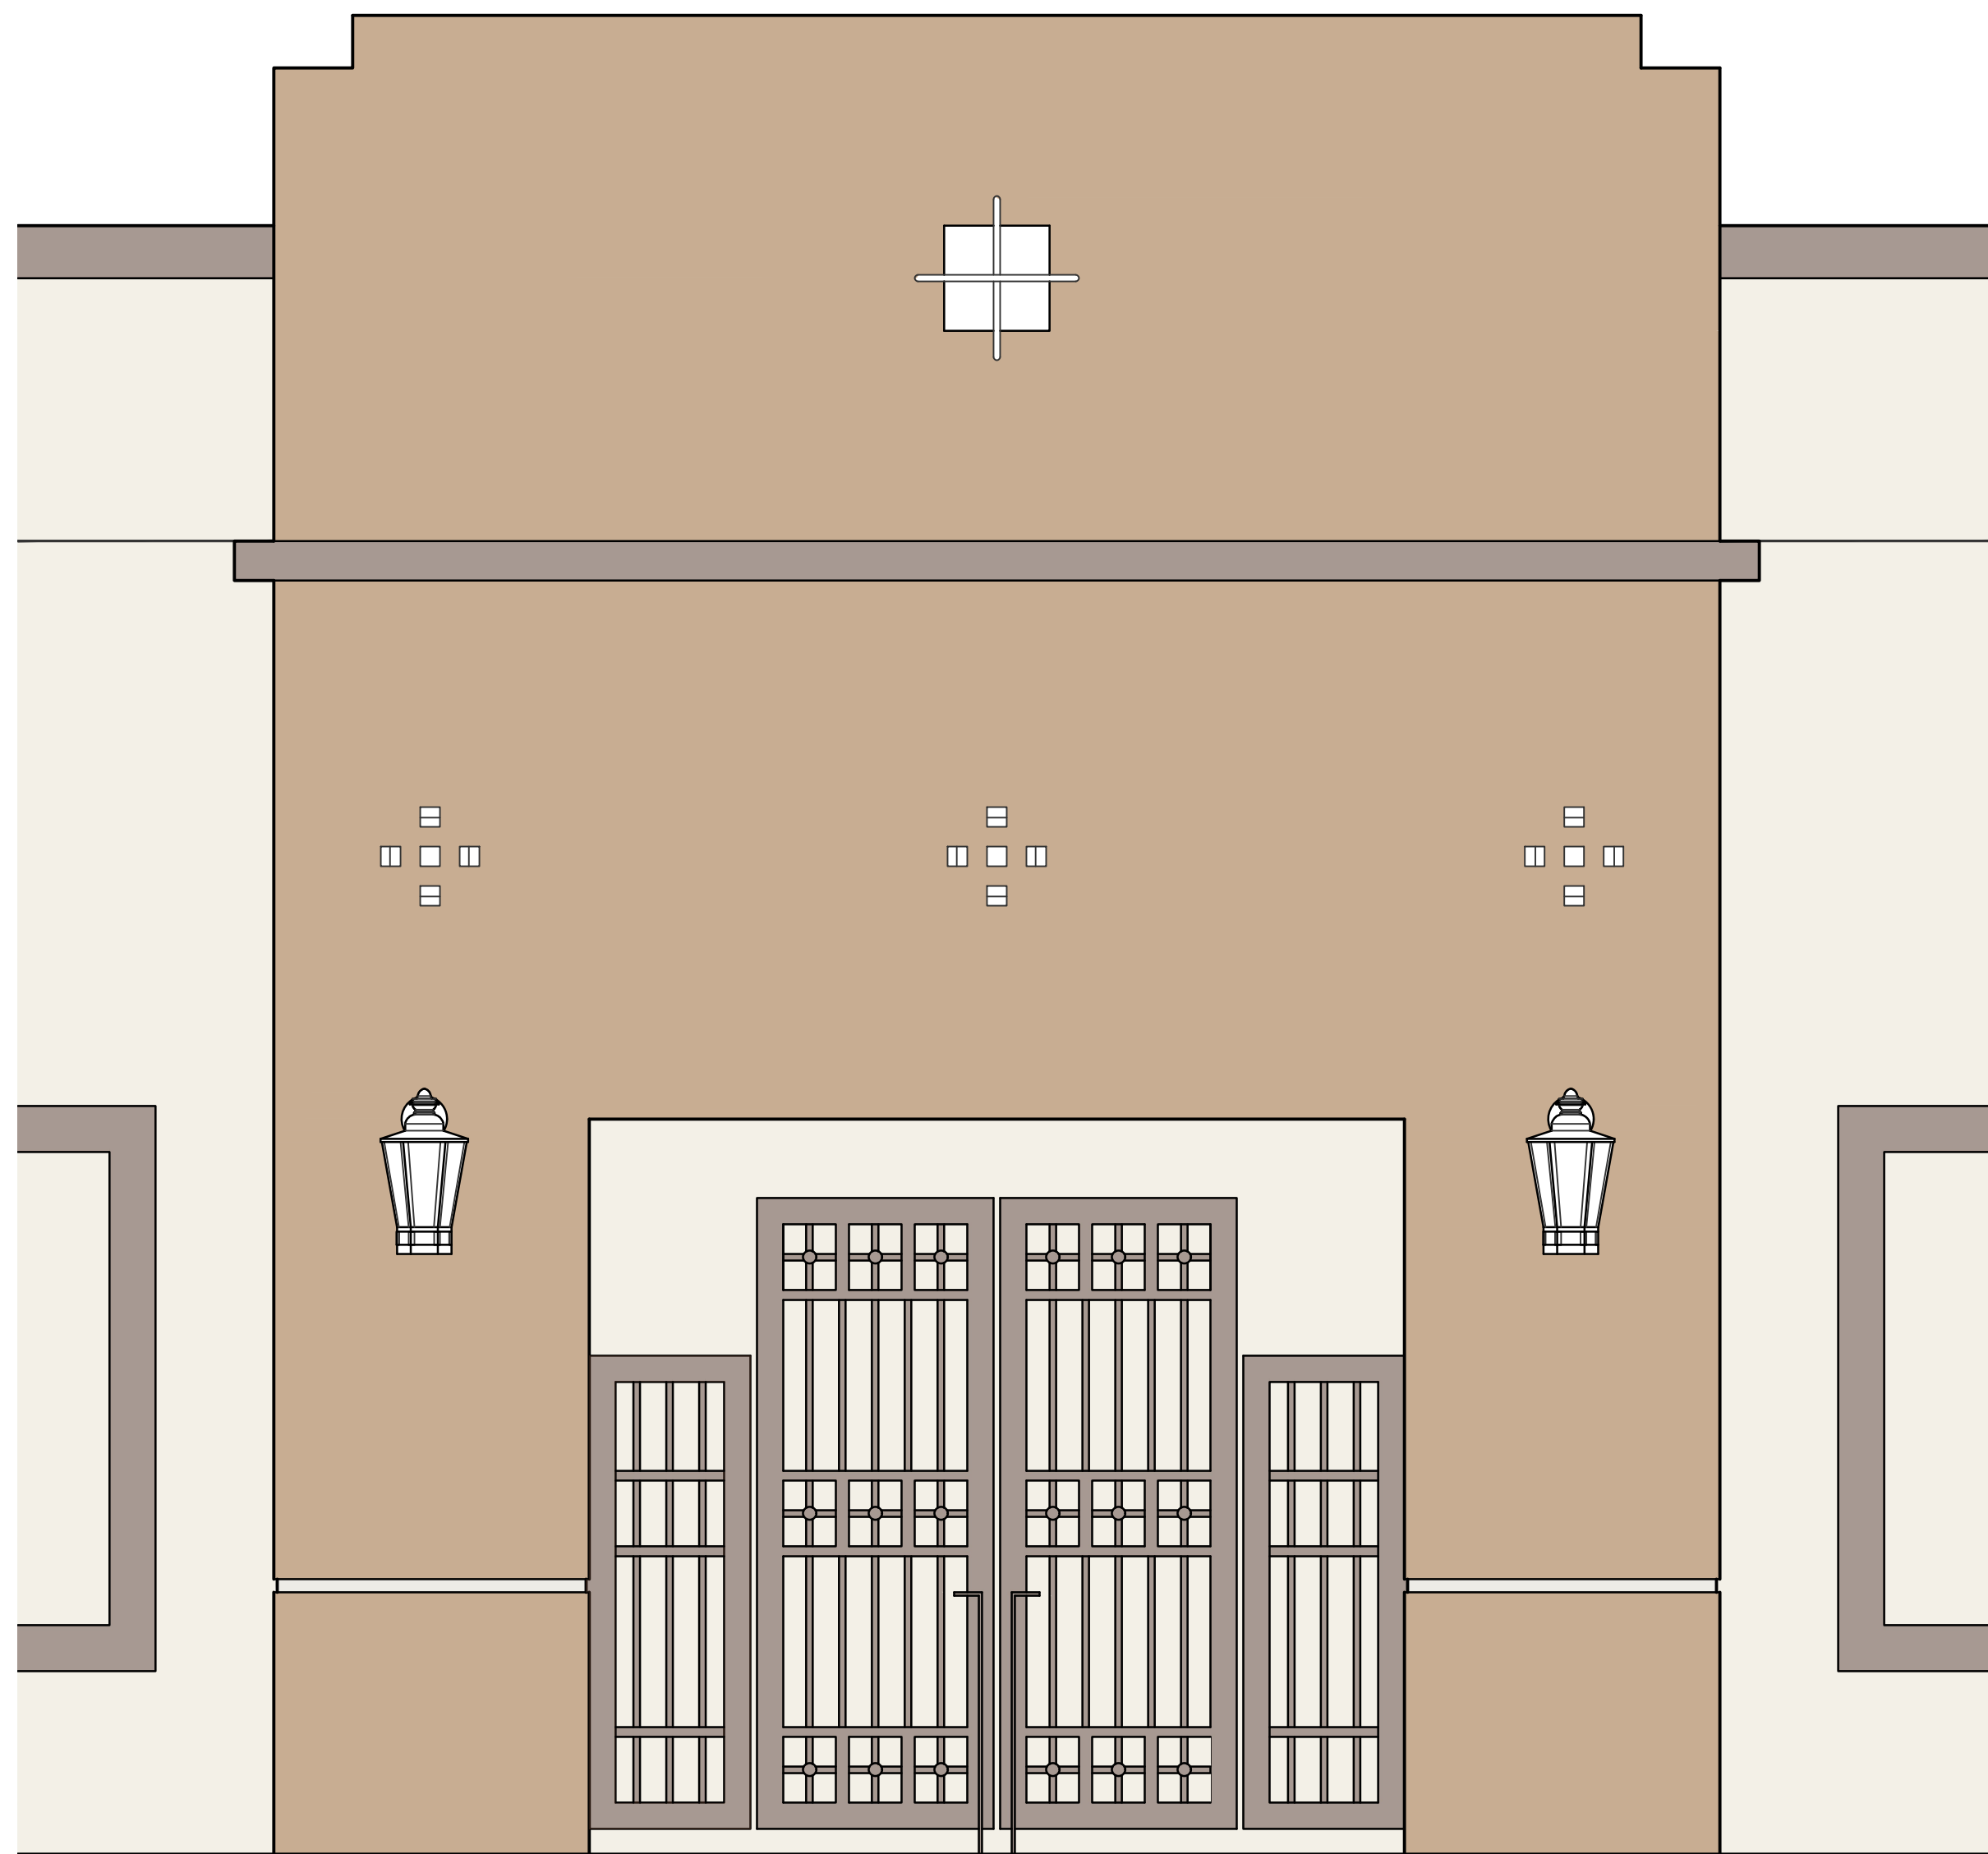

A1 EAST EXTERIOR ELEVATION - LEFT

SCALE 1/8" = 1'-0"

ESTERO CROSSING
EAST OUTPARCEL - BUILDING 3
CORKSCREW RD.
ESTERO, FLORIDA
EXTERIOR ELEVATIONS


ISSUE HISTORY	
PURPOSE: DEV. ORDER	●
DATE: 10-25-2020	
PURPOSE:	▲
DATE:	
PURPOSE:	▲
DATE:	
FOR THE FIRM

JOB NO. 20014

PAGE NUMBER
A201


1 2 3 4 5 6 7 8 9 10 11 12 13 14 15 16

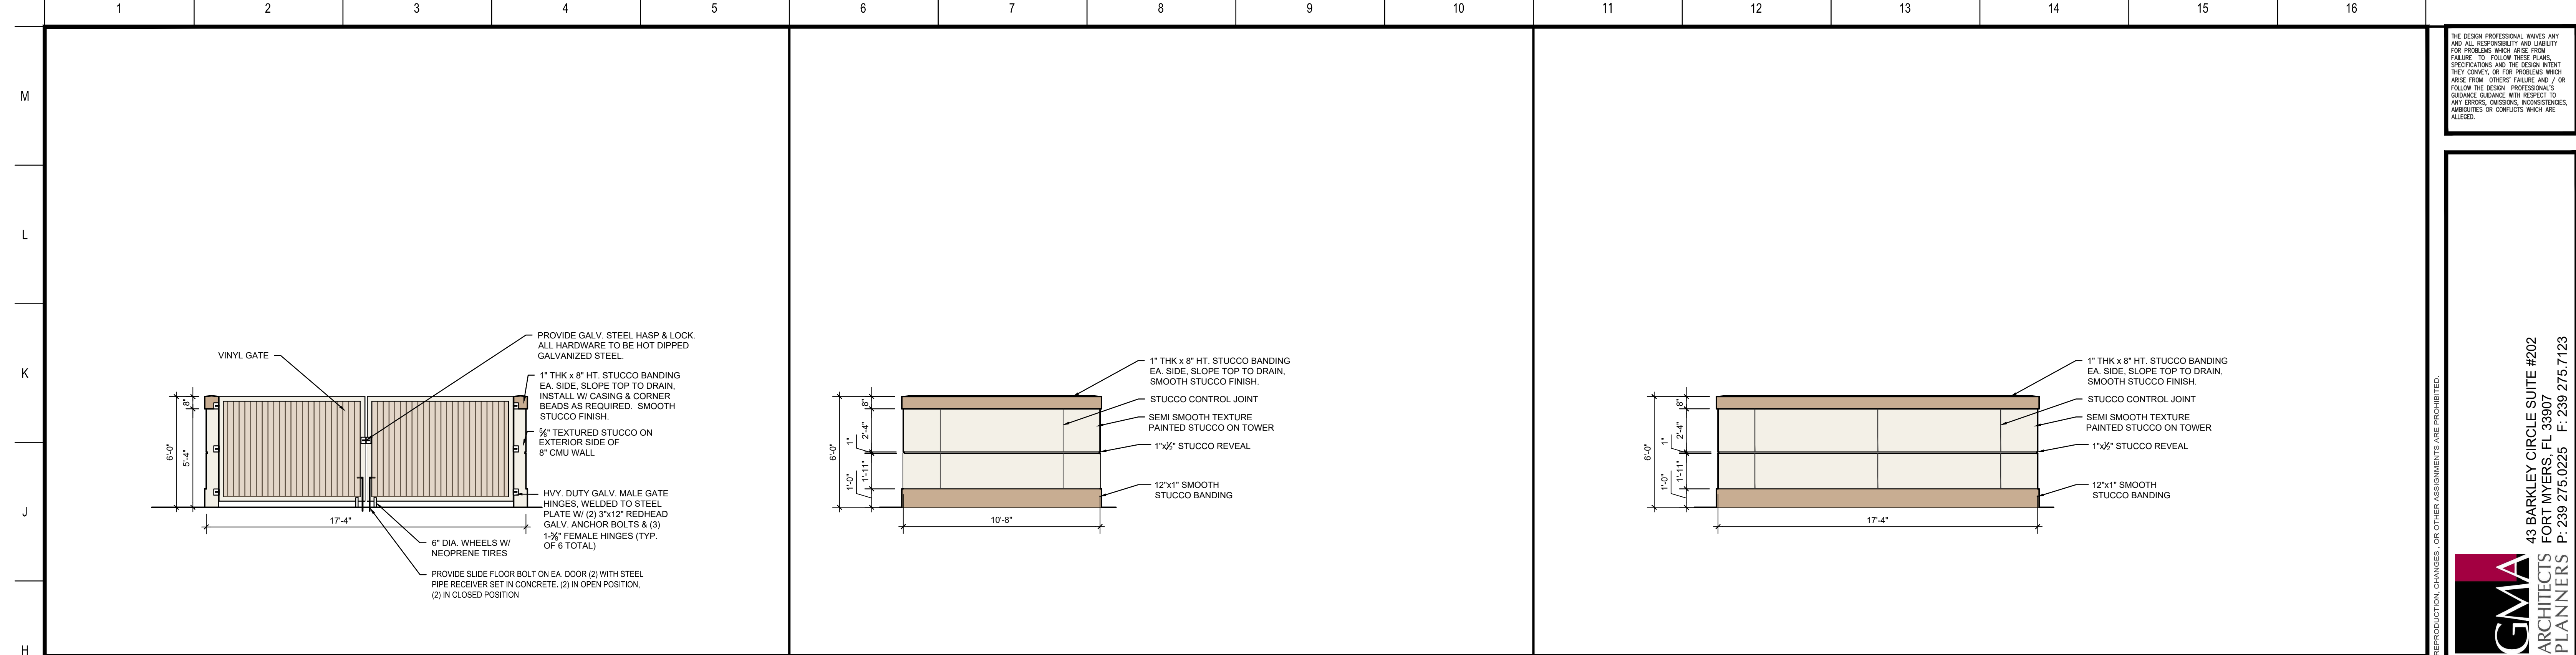

H1 FRONT ELEVATION
SCALE 1/4" = 1'-0"

H6 SIDE ELEVATION, TYP.
SCALE 1/4" = 1'-0"

H11 REAR ELEVATION
SCALE 1/4" = 1'-0"

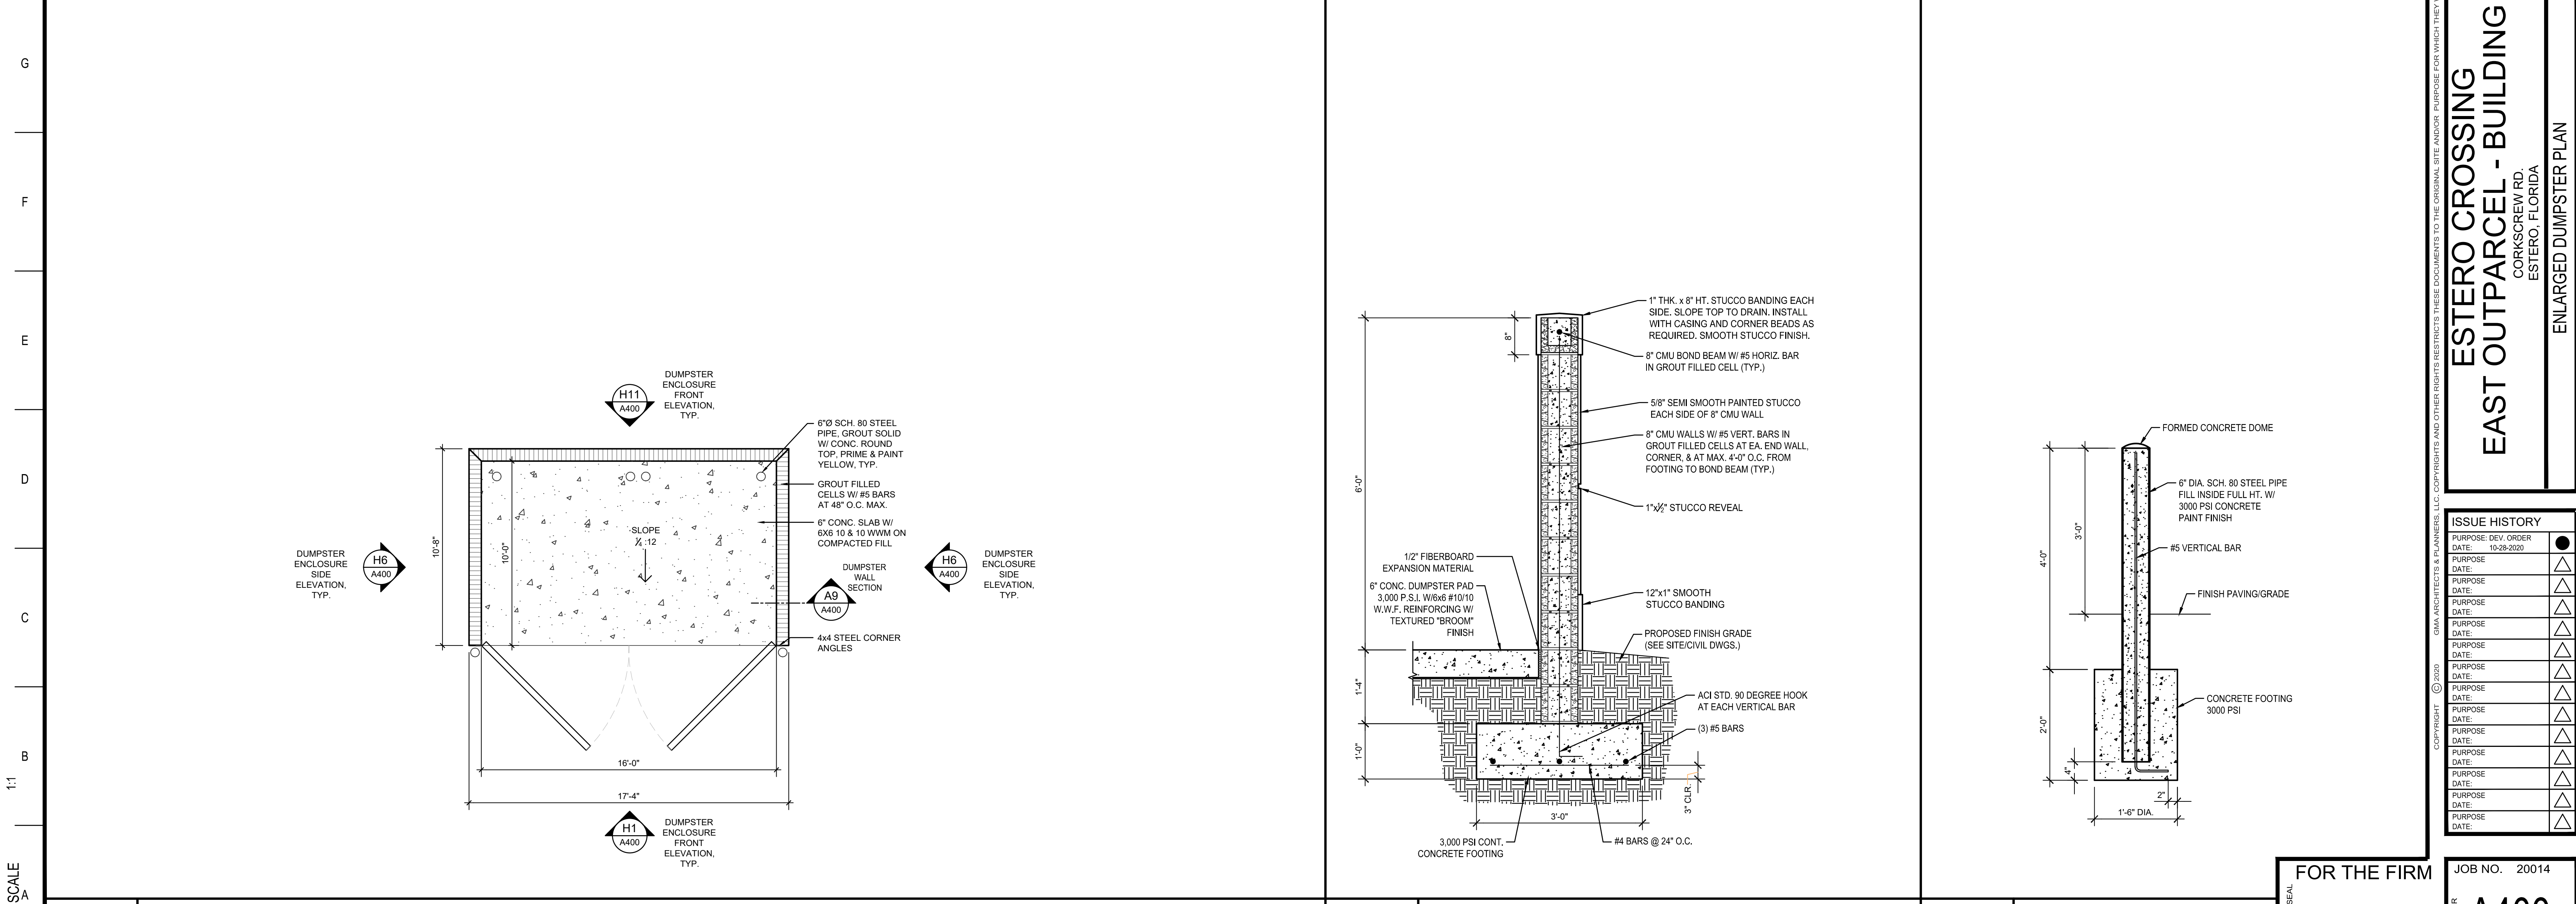

A1 ENLARGED PLAN - DUMPSTER ENCLOSURE
SCALE 1/4" = 1'-0"

A9 DUMPSTER WALL SECTION
SCALE 3/4" = 1'-0"

A13 BOLLARD DETAIL
SCALE 3/4" = 1'-0"

THE DESIGN PROFESSIONAL WAIVES ANY AND ALL RESPONSIBILITY AND LIABILITY FOR PROBLEMS WHICH ARISE FROM FAILURE TO FOLLOW THESE PLANS, SPECIFICATIONS AND THE DESIGN INTENT THEREIN, OR FOR PROBLEMS WHICH ARISE FROM OTHERS' FAILURE AND / OR FOLLOW THE DESIGN PROFESSIONAL'S OBLIGATIONS WITH RESPECT TO ANY ERRORS, OMISSIONS, INCONSISTENCIES, AMBIGUITIES OR CONFLICTS WHICH ARE ALLEGED.

GMA ARCHITECTS & PLANNERS
43 BARKLEY CIRCLE SUITE #202
FORT MYERS, FL 33907
P: 239 275.0225 F: 239 275.7123

**ESTERO CROSSING
EAST OUTPARCEL - BUILDING 3**
CORKSCREW RD.
ESTERO, FLORIDA
ENLARGED DUMPSTER PLAN

ISSUE HISTORY	
PURPOSE: DEV. ORDER	●
DATE: 10-28-2020	
PURPOSE:	▲
DATE:	▲
PURPOSE:	▲
DATE:	▲
FOR THE FIRM
JOB NO. 20014
PAGE NUMBER **A400**
ARCHITECT'S SEAL