


Mamma Anna Restaurant Floor Plan

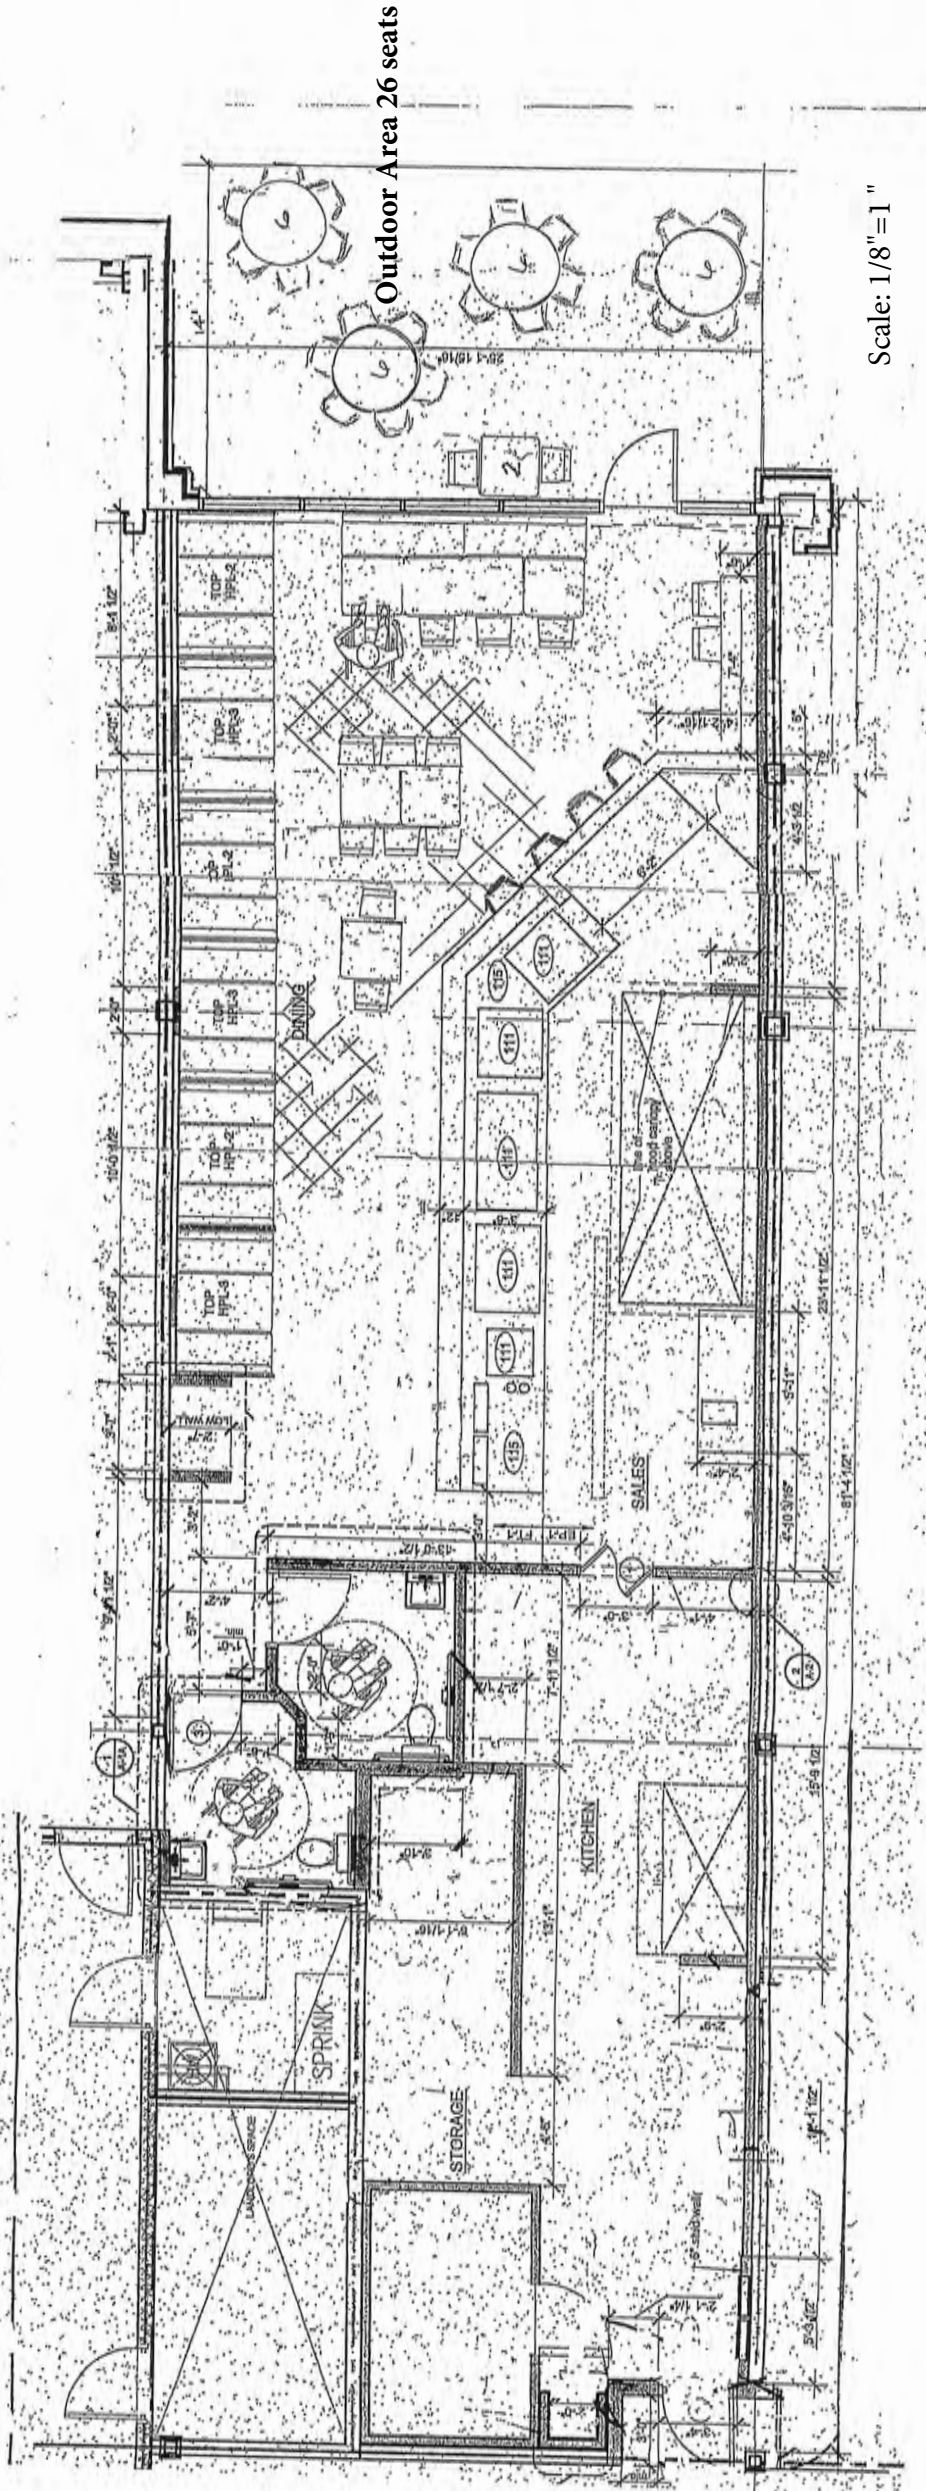

Scale: 1/8"=1'