

LEGEND

| Revision | Date | Description | By |
|----------|------|-------------|----|
| | | | |
| | | | |
| | | | |

| | |
|--------------|----------|
| DESIGNED BY: | D.B.A. |
| DRAWN BY: | D.M.S. |
| APPROVED: | D.B.A. |
| JOB CODE: | KITEEST |
| SCALE: | 1" = 30' |

GradyMinor

O. Grady Minor and Associates, P.A.
3800 Via Del Rey
Bonita Springs, Florida 34134

Civil Engineers • Land Surveyors • Planners • Landscape Architects
Cert. of Auth. EB 0005151 Cert. of Auth. LB 0005151 Business LC 26000266

Bonita Springs: 239.947.1144 www.GradyMinor.com Fort Myers: 239.690.4380

ESTERO TOWN CENTER

RETAIL PARKING EXPANSION
OUTPARCEL SITE PLAN
DECEMBER, 2015

ELEVATIONS SHOWN HEREON ARE BASED UPON NORTH AMERICAN VERTICAL DATUM 1988 (NAVD '88)
CONVERSION FACTOR TO NATIONAL GEODETIC VERTICAL DATUM 1929 (NGVD '29) IS (+)0.000

| | |
|--|----------------|
| MUNICIPALITY: | LEE COUNTY |
| SEC./TNSHP./RNG | 35/46S/25E |
| DATE: | DECEMBER, 2015 |
| SUBMITTAL TYPE: | CONCEPTUAL |
| D. BRENT ADDISON, P.E. FLORIDA P.E. LICENSE NO. 70611 | SHEET 1 OF 1 |

G:\ENGINEERING\PROJ-ENG\KITEEST\DWG\CONCEPT\KITEEST-CP-2.DWG 12/31/2015 9:52 AM

Shops at Estero Town Commons

Proposed Landscape Improvements


12/4/15



North Building Elevation

18 Proposed Sabal Palm

South Building Elevation

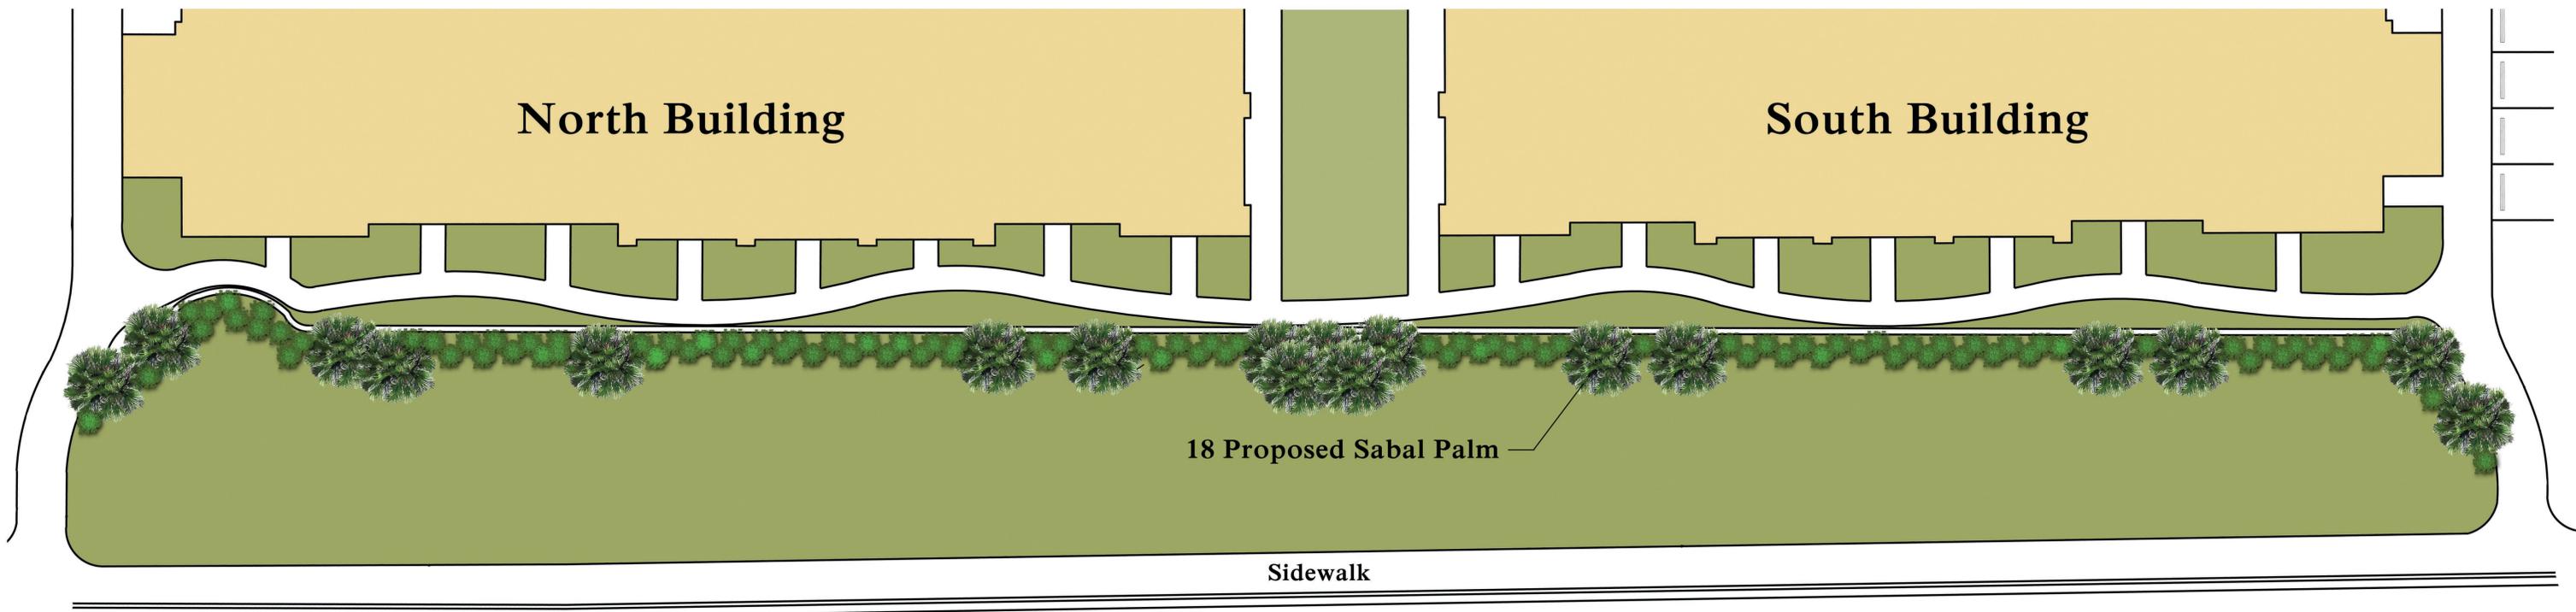

North Building

South Building

18 Proposed Sabal Palm

Sidewalk

Three Oaks Parkway

Shops at Estero Town Commons


Existing Landscape Conditions

12/4/15



North Building Elevation

South Building Elevation

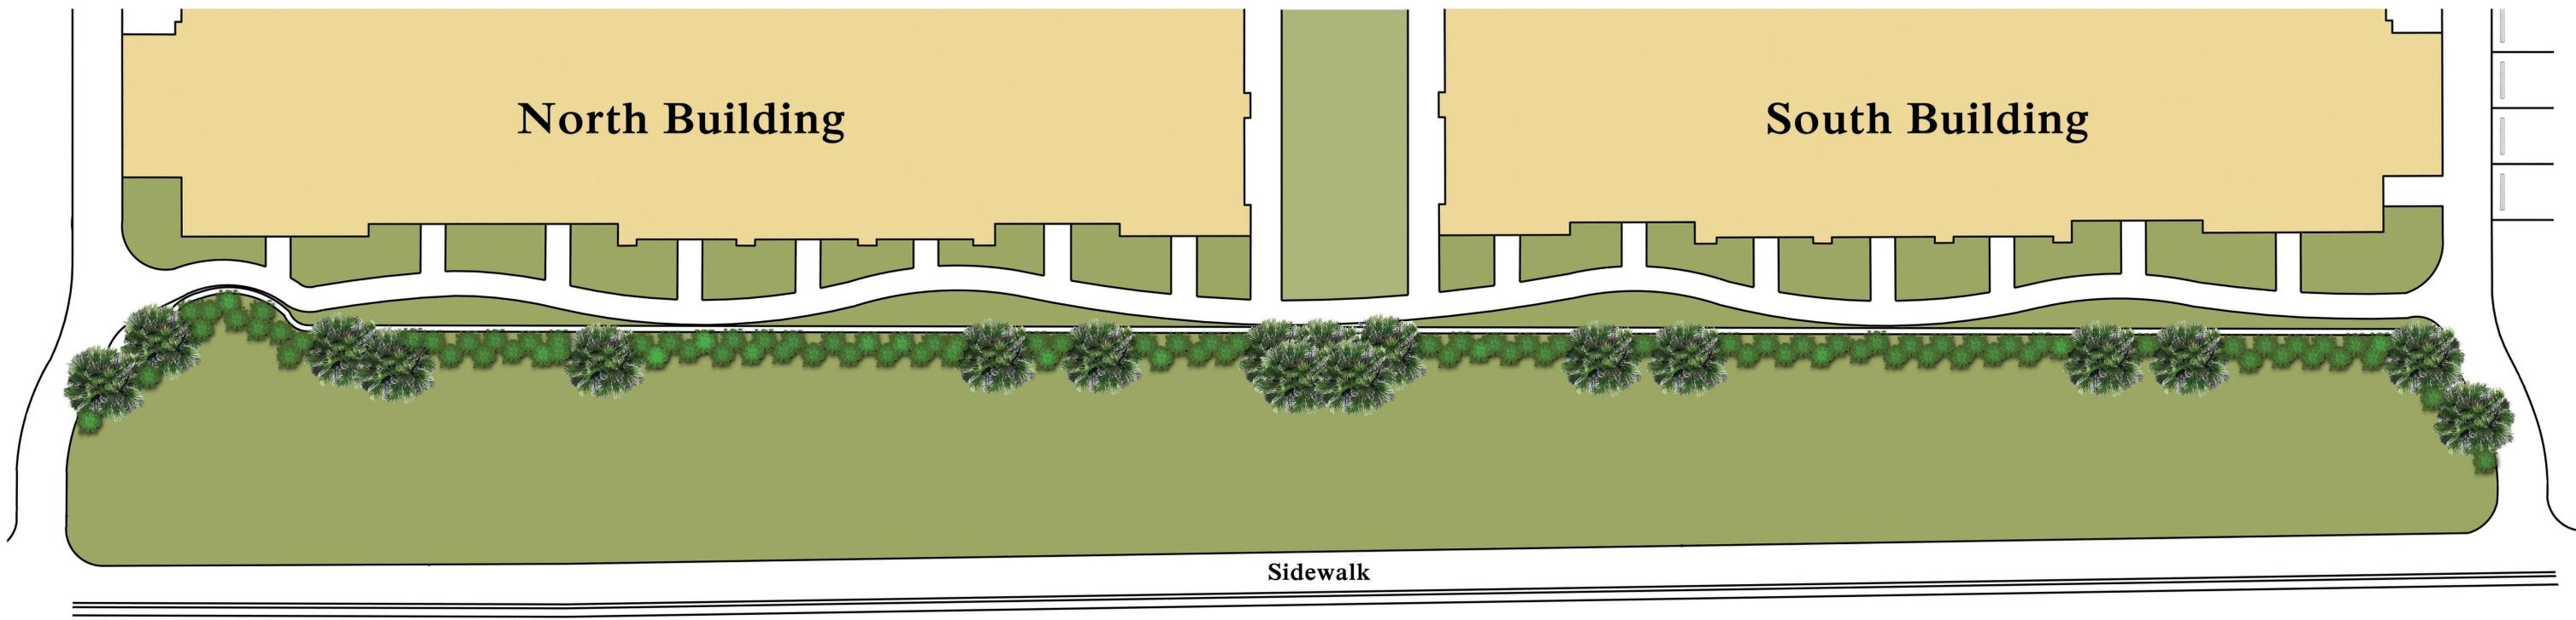

Three Oaks Parkway

Examples of palms blocking signage



35 sabal palms in back of buildings to be removed and replaced with 24 medium sized trees (see sheet 2)



Example of back of buildings



Existing Lowe's Store



Ten palms in front of buildings to be removed and replaced with 5 medium sized trees (see sheet 2)