

FLOOR PLAN LEGEND	
SYMBOL	DESCRIPTION
 	MIN. 2-HR FIRE RATED CMU WALL PER FBC 721.1(2), W/ 1/2" PAINTED STUCCO EXTERIOR FINISH & 1/2" GYP. BD. INTERIOR FINISH
	INTERIOR 1-HR FIRE RATED PARTITION W/ 6" MTL. FRAMING, 1/2" GYP. BD. EA. SIDE, & 6" THK. BATT INSUL., PER UL U465
	EXTERIOR ELEVATION MARKER DETAIL / SHEET

THE DESIGN PROFESSIONAL WAIVES ANY AND ALL RESPONSIBILITY AND LIABILITY FOR PROBLEMS WHICH ARISE FROM FAILURE TO FOLLOW THESE PLANS, SPECIFICATIONS AND THE DESIGN INTENT. THE DESIGN PROFESSIONAL'S LIABILITY IS LIMITED TO THE DESIGN INTENT ONLY AND DOES NOT INCLUDE ANY OR ALL OTHERS' FAILURE AND / OR NEGLIGENCE. 

GMA
ARCHITECTS & PLANNERS
 43 BARKLEY CIRCLE SUITE #202
 FORT MYERS, FL 33907
 P: 239 275.0225 F: 239 275.7123

ESTERO CROSSING
WEST OUTPARCEL - BUILDING 2
 CORKSCREW RD.
 ESTERO, FLORIDA


ISSUE HISTORY	
PURPOSE: DEV. ORDER	●
DATE: 10-25-2020	
PURPOSE:	▲
DATE:	▲
PURPOSE:	▲
DATE:	▲
THE DESIGN PROFESSIONAL WAIVES ANY AND ALL RESPONSIBILITY AND LIABILITY FOR PROBLEMS WHICH ARISE FROM FAILURE TO FOLLOW THESE PLANS, SPECIFICATIONS AND THE DESIGN INTENT, OR FOR PROBLEMS WHICH ARISE FROM OTHERS' FAILURE AND / OR FOLLOW THE DESIGN PROFESSIONAL'S OBLIGATIONS WITH RESPECT TO ANY ERRORS, OMISSIONS, INCONSISTENCIES, AMBIGUITIES OR CONFLICTS WHICH ARE ALLEGED.

GMA
ARCHITECTS & PLANNERS
43 BARKLEY CIRCLE SUITE #202
FORT MYERS, FL 33907
P: 239 275.0225 F: 239 275.7123



**ESTERO CROSSING
WEST OUTPARCEL - BUILDING 2**
CORKSCREW RD.
ESTERO, FLORIDA
EXTERIOR ELEVATIONS

ISSUE HISTORY	
PURPOSE: DEV. ORDER	●
DATE: 10-26-2023	
PURPOSE:	△
DATE:	
PURPOSE:	△
DATE:	
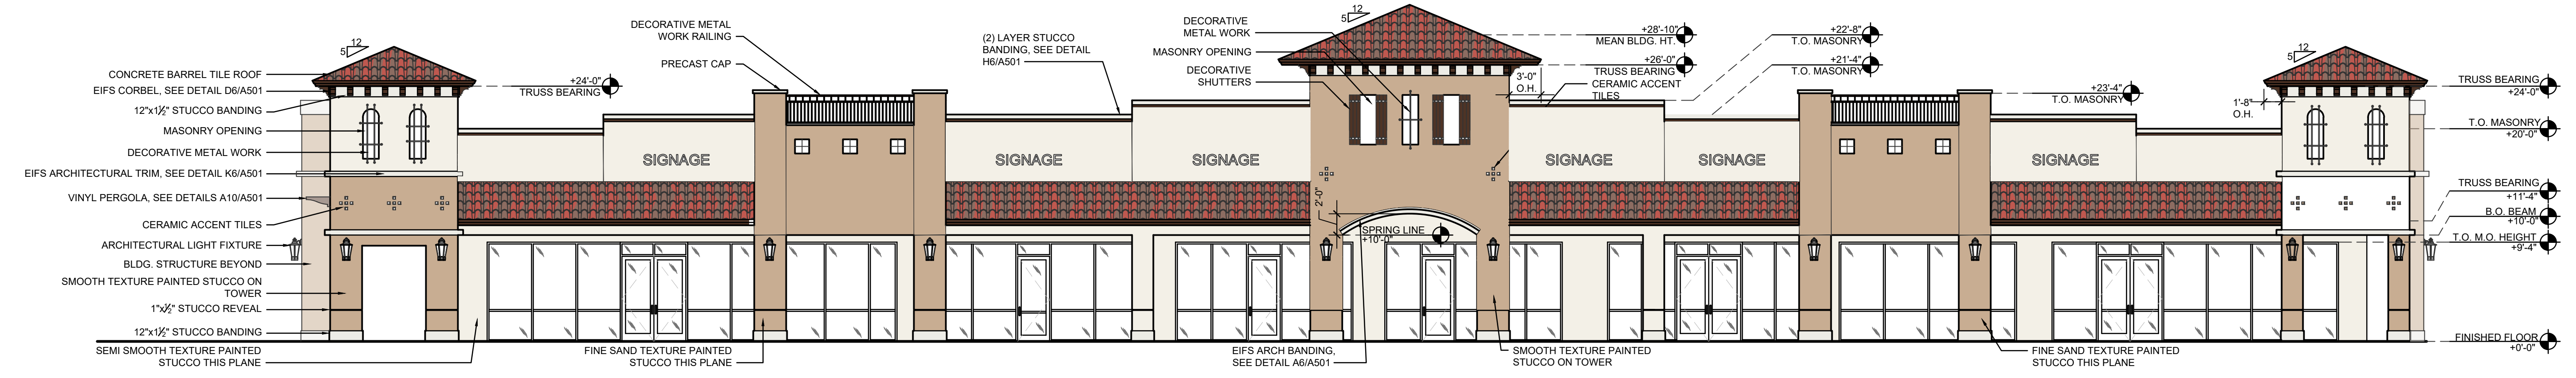

G1 NORTH EXTERIOR ELEVATION - FRONT
SCALE 1/8" = 1'-0"


COLOR PALETTE

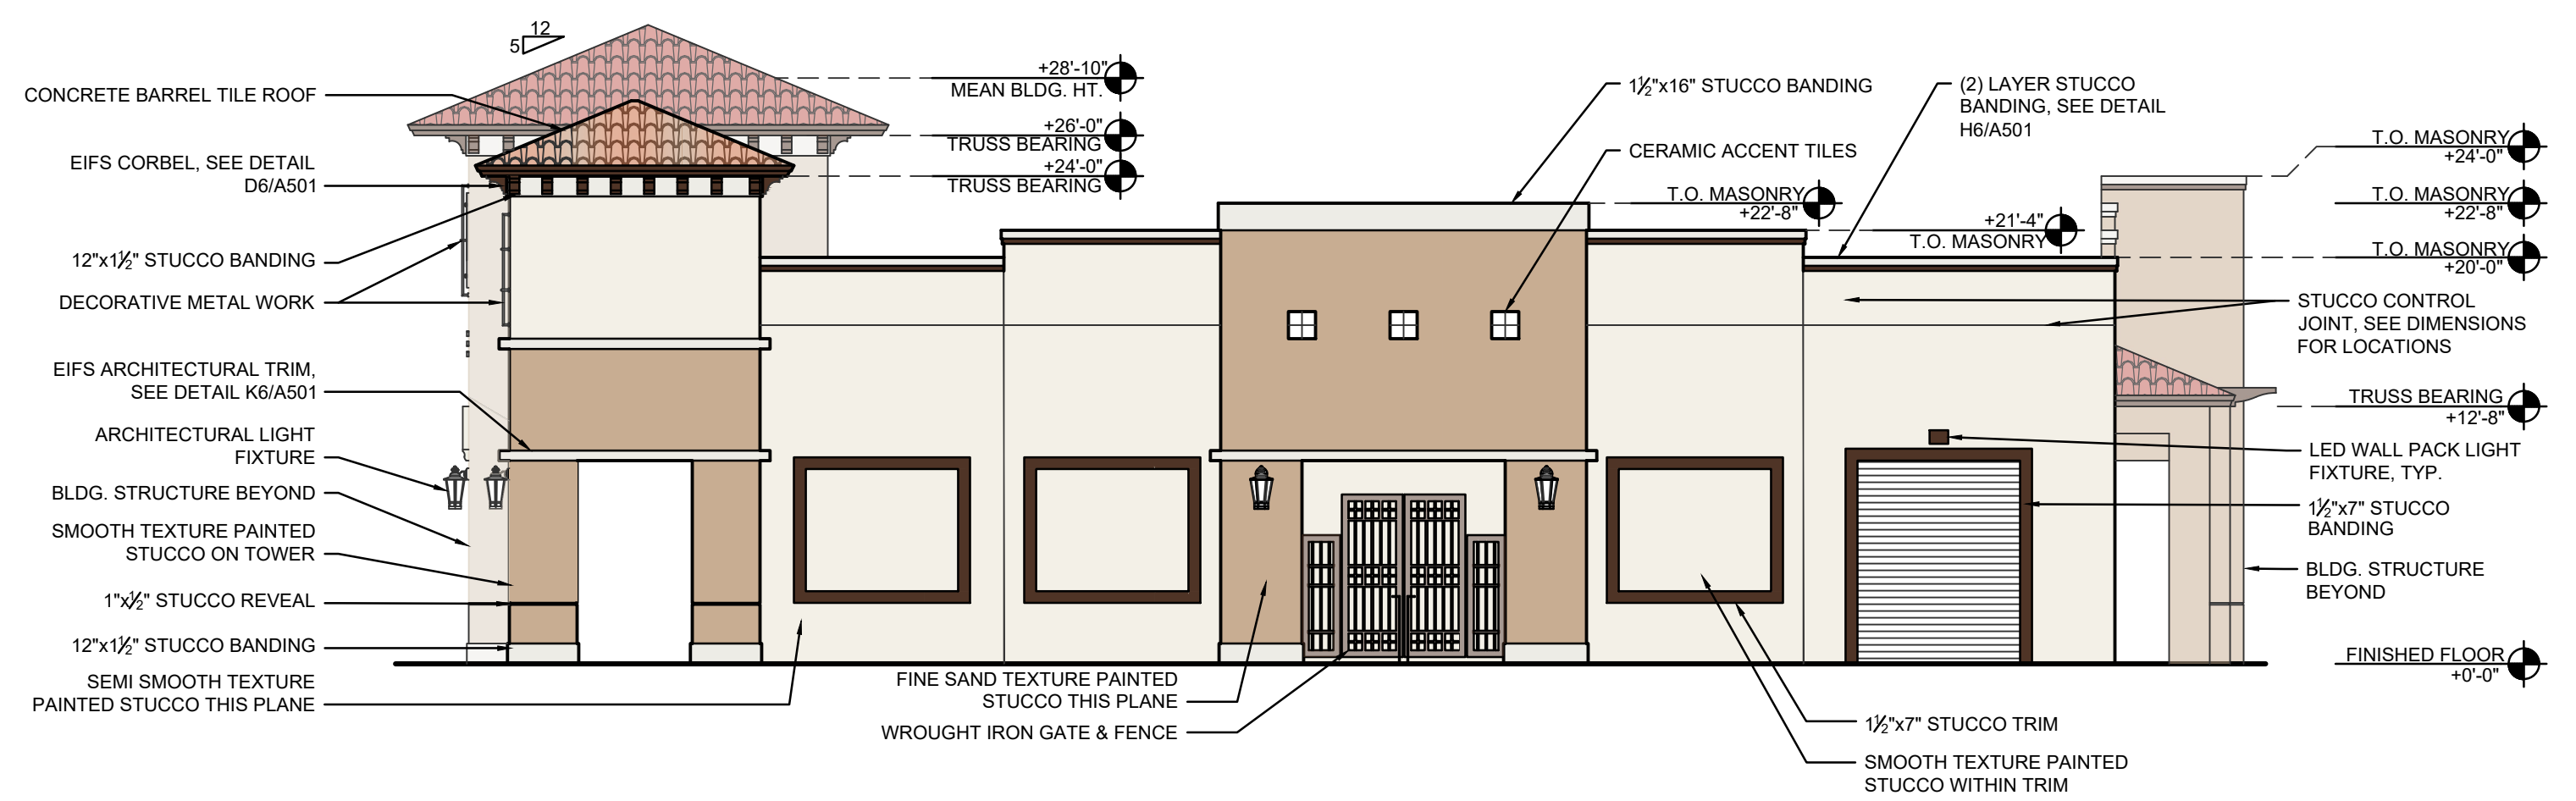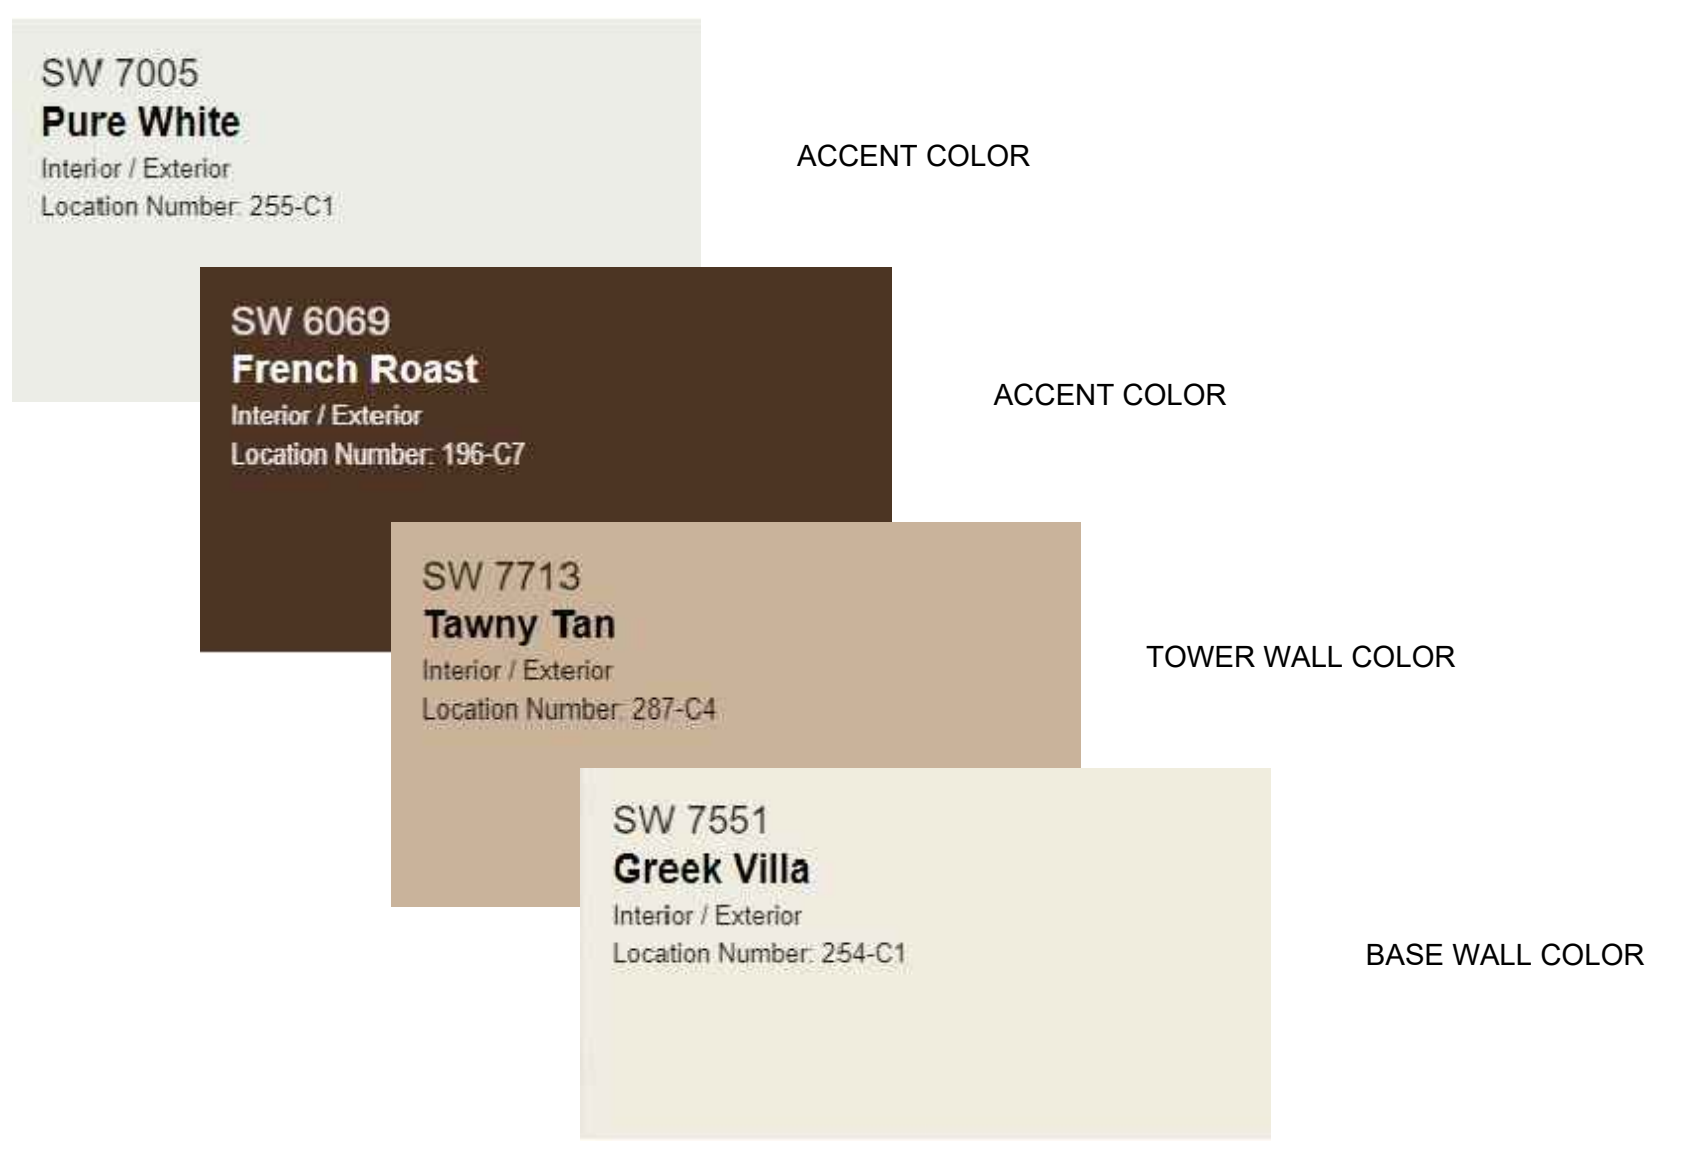

A1 WEST EXTERIOR ELEVATION - RIGHT
SCALE 1/8" = 1'-0"

FOR THE FIRM


JOB NO. 20013
PAGE NUMBER
A200

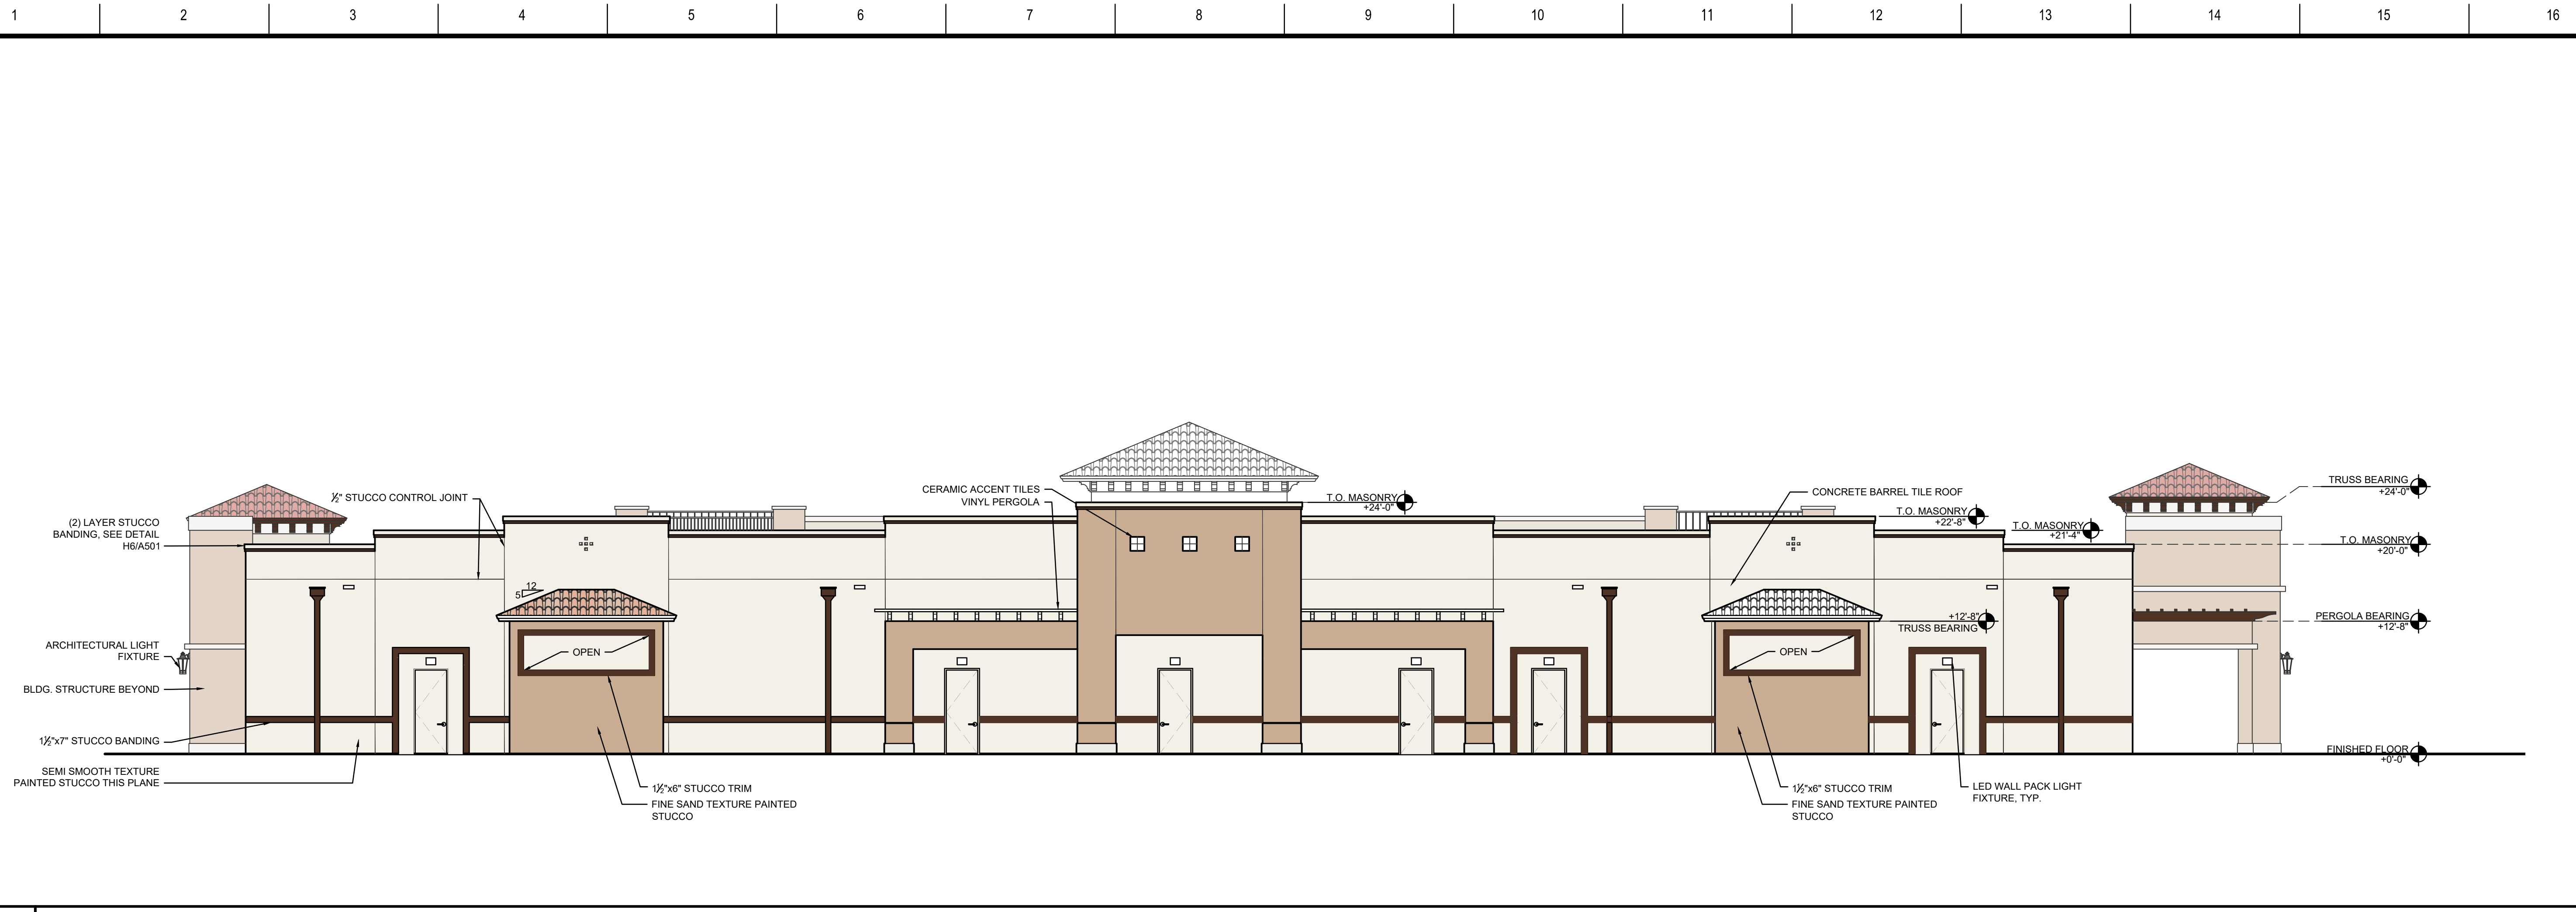

G1 SOUTH EXTERIOR ELEVATION - REAR

SCALE 1/8" = 1'-0"

PLOT SCALE 1:1

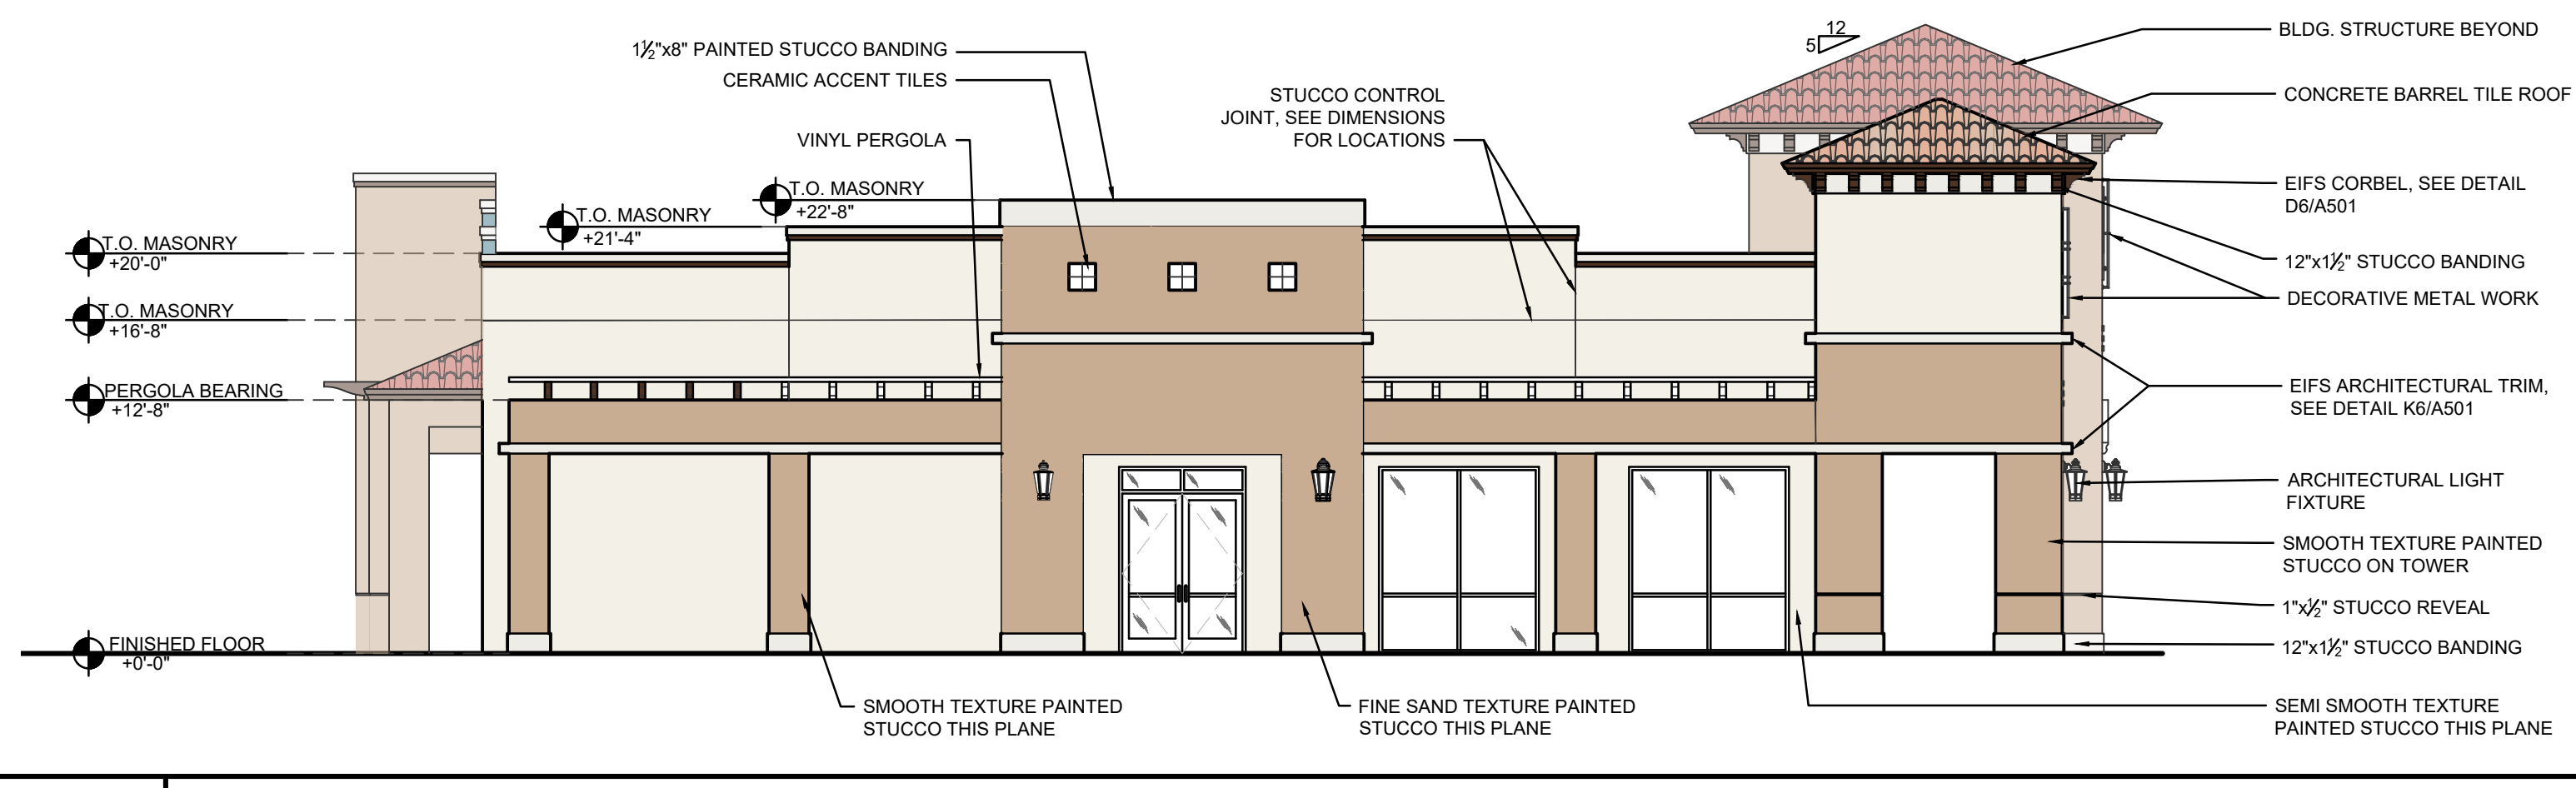

A1 EAST EXTERIOR ELEVATION - LEFT

SCALE 1/8" = 1'-0"

THE DESIGN PROFESSIONAL WAIVES ANY AND ALL RESPONSIBILITY AND LIABILITY FOR PROBLEMS WHICH ARISE FROM FAILURE TO FOLLOW THESE PLANS, SPECIFICATIONS AND THE DESIGN INTENT. THE DESIGN PROFESSIONAL'S OBLIGATION, EXTENDING WITH RESPECT TO ANY ERRORS, OMISSIONS, INCONSISTENCIES, AMBIGUITIES OR CONFLICTS WHICH ARE ALLEGED.

GMA ARCHITECTS & PLANNERS
 43 BARKLEY CIRCLE SUITE #202
 FORT MYERS, FL 33907
 P: 239 275.0225 F: 239 275.7123




ESTERO CROSSING
WEST OUTPARCEL - BUILDING 2
 CORKSCREW RD.
 ESTERO, FLORIDA
 EXTERIOR ELEVATIONS

ISSUE HISTORY	
PURPOSE: DEV. ORDER	●
DATE: 10-28-2020	
PURPOSE:	△
DATE:	
PURPOSE:	△
DATE:	
FOR THE FIRM

JOB NO. 20013
 PAGE NUMBER **A201**


ARCHITECT'S SEAL

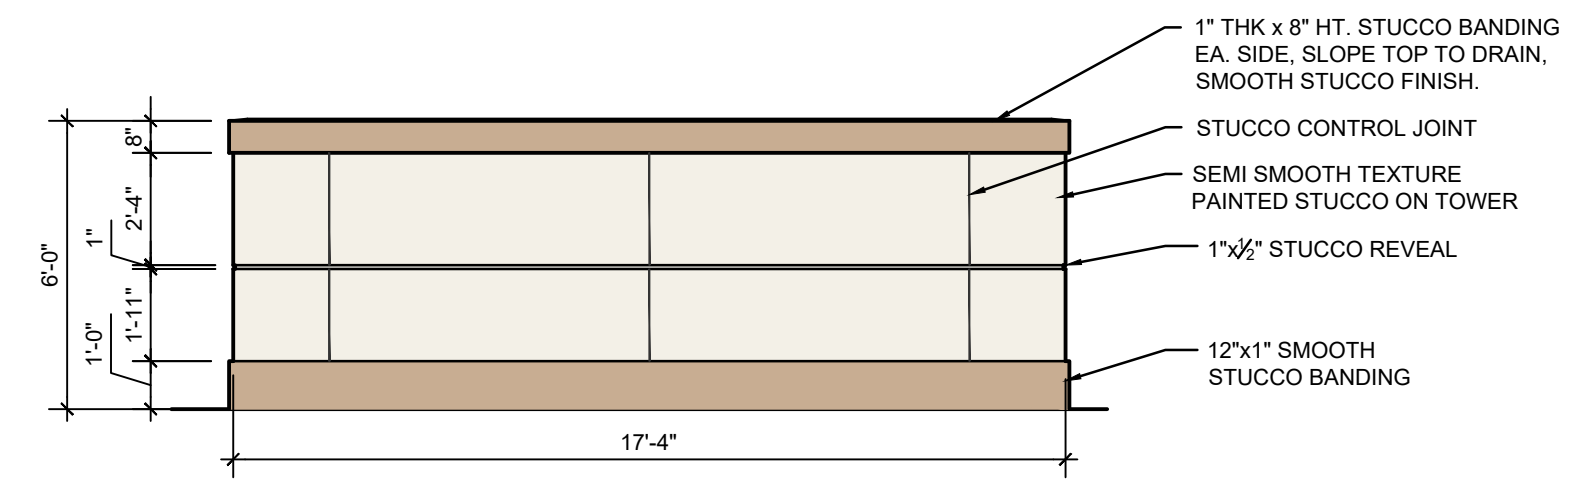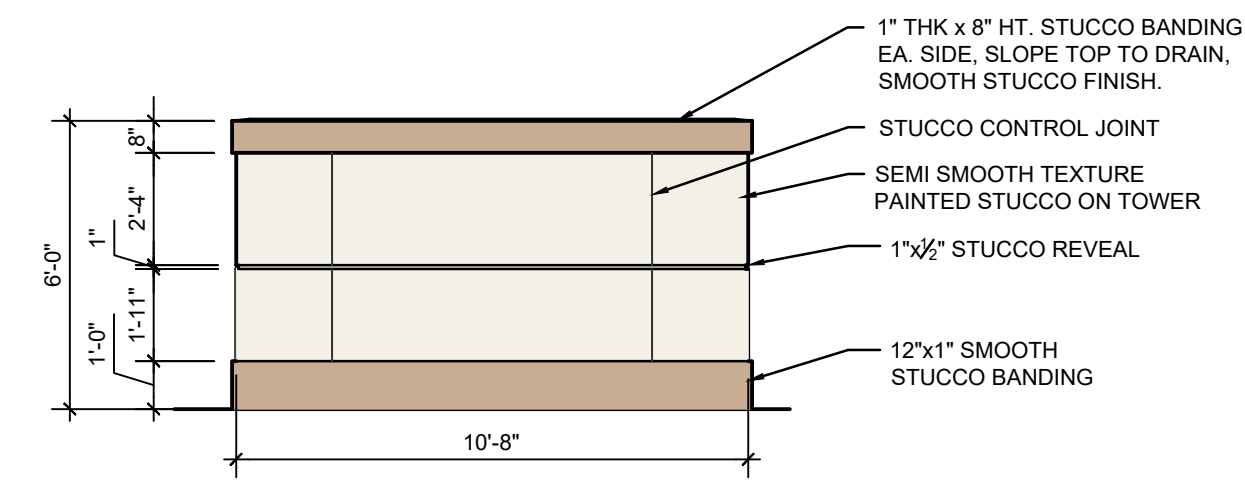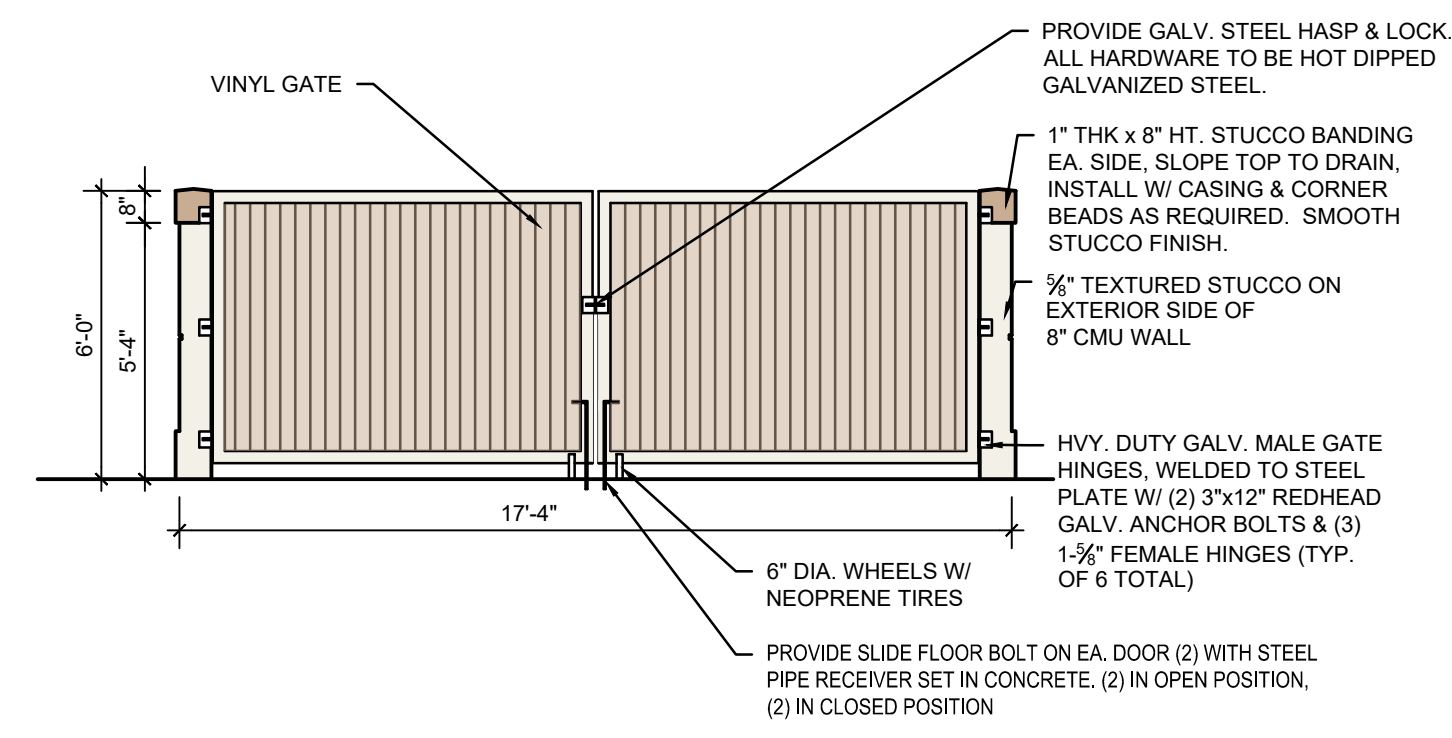


H1 DUMPSTER ENCLOSURE FRONT ELEVATION, TYP.
SCALE 1/4" = 1'-0"

H6 DUMPSTER ENCLOSURE SIDE ELEVATION, TYP.
SCALE 1/4" = 1'-0"


H11 DUMPSTER ENCLOSURE REAR ELEVATION, TYP.
SCALE 1/4" = 1'-0"

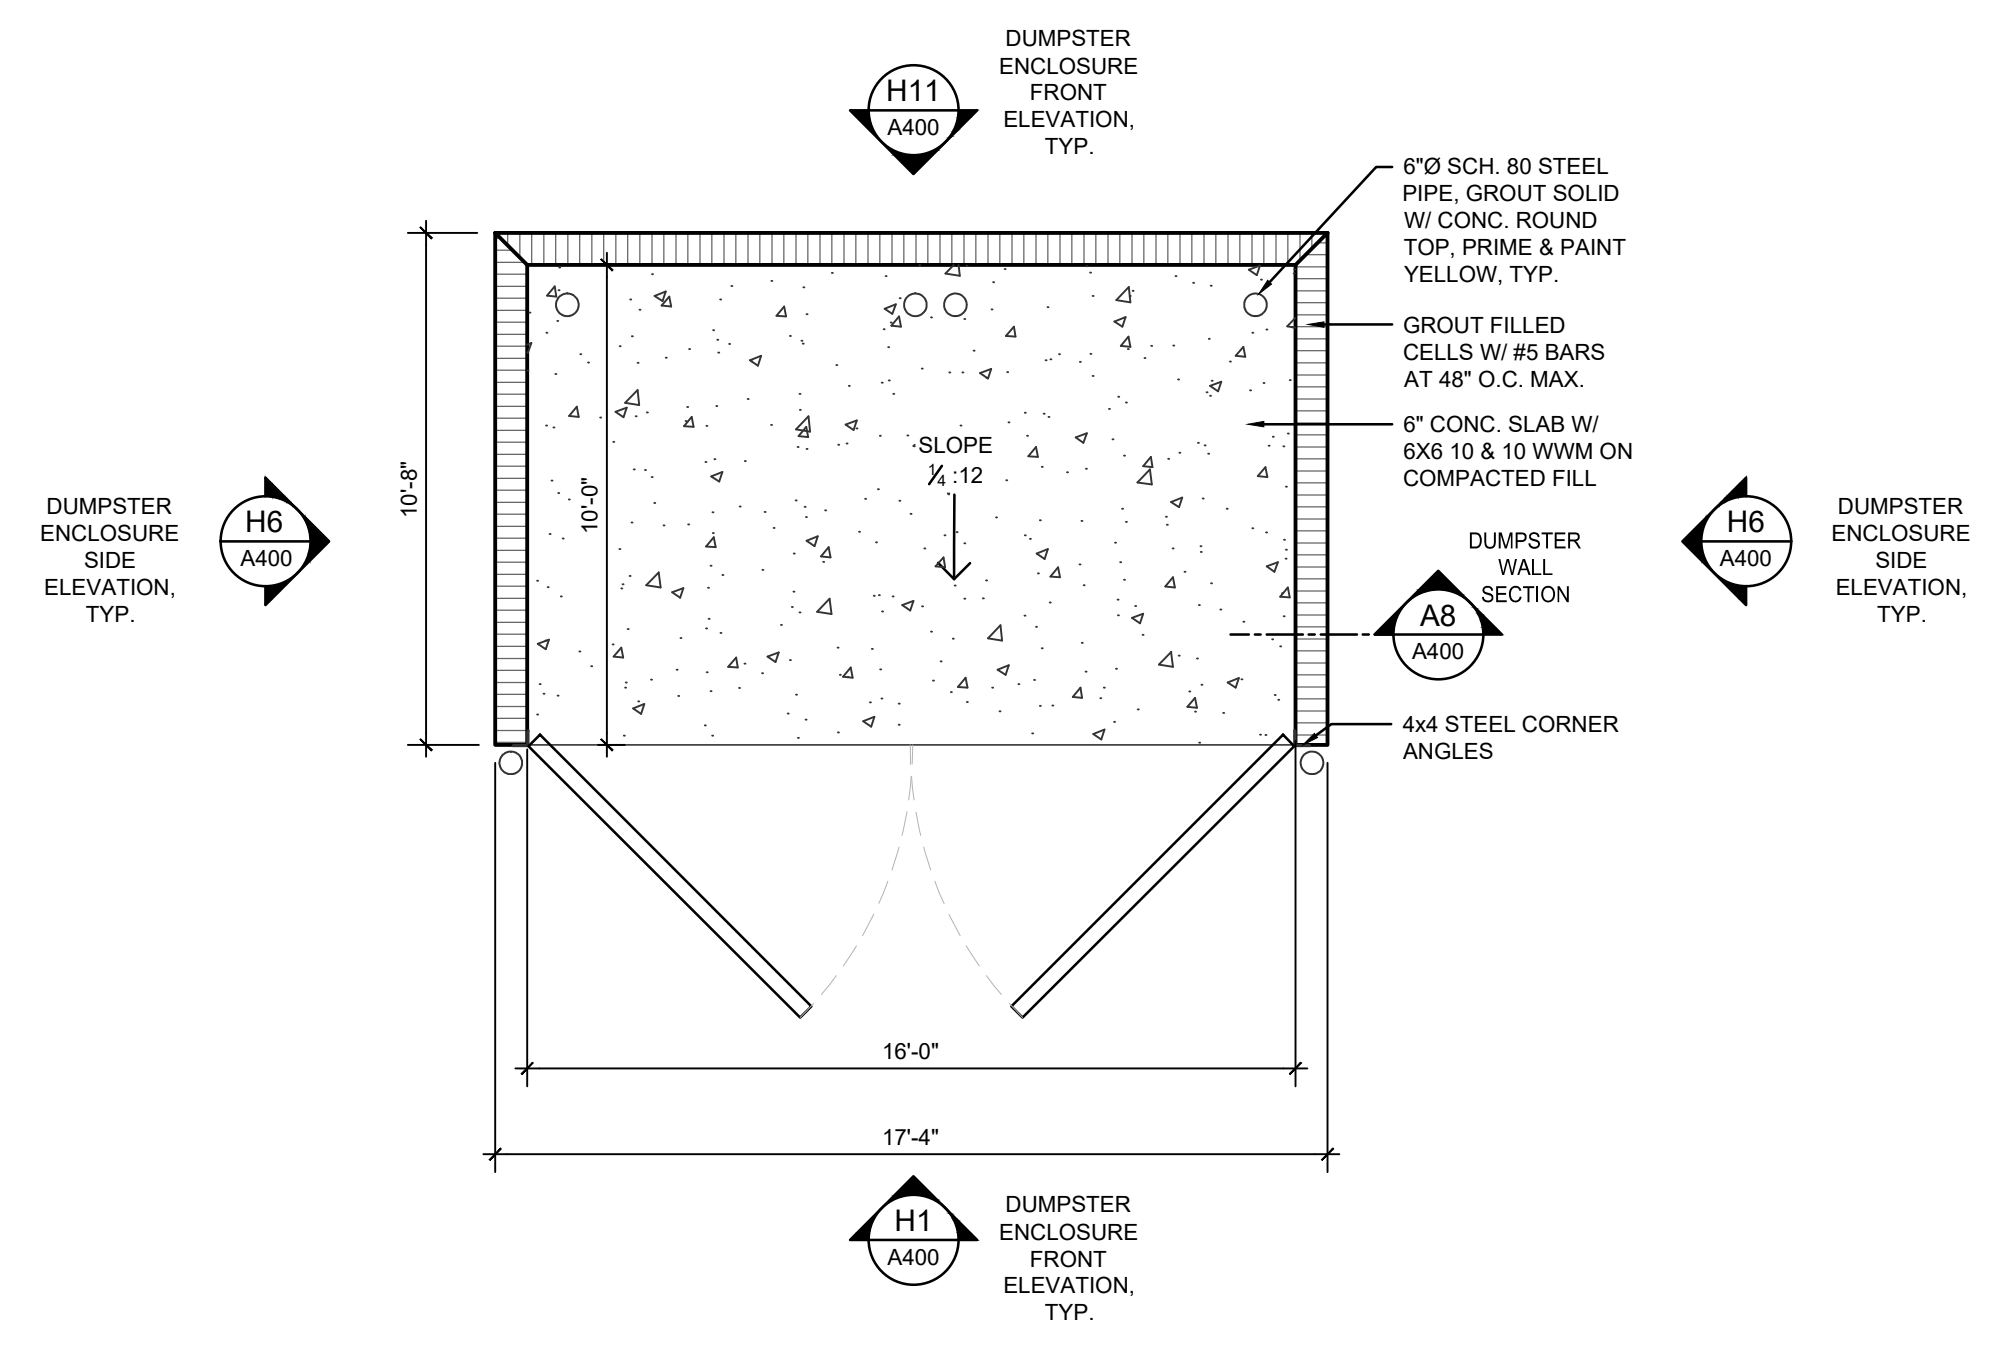

A1 ENLARGED PLAN - DUMPSTER ENCLOSURE, TYP.
SCALE 1/4" = 1'-0"

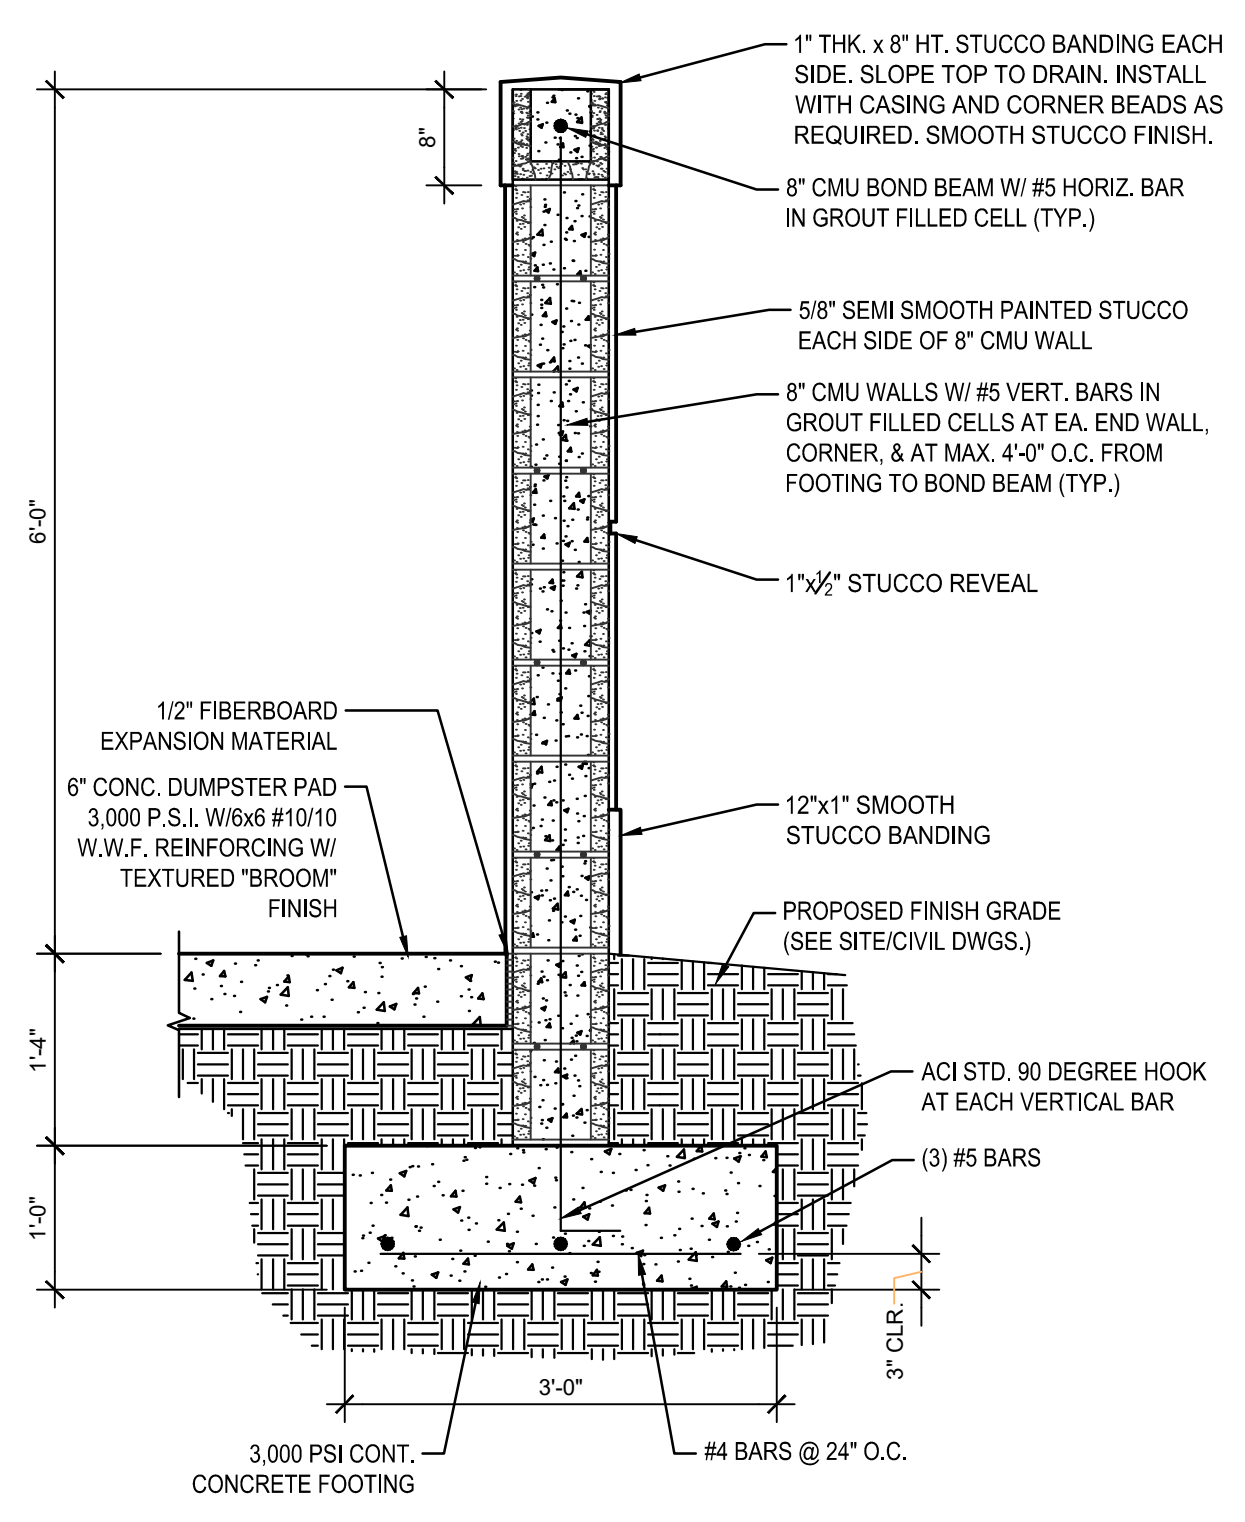

A8 DUMPSTER ENCLOSURE WALL SECTION, TYP.
SCALE 3/4" = 1'-0"

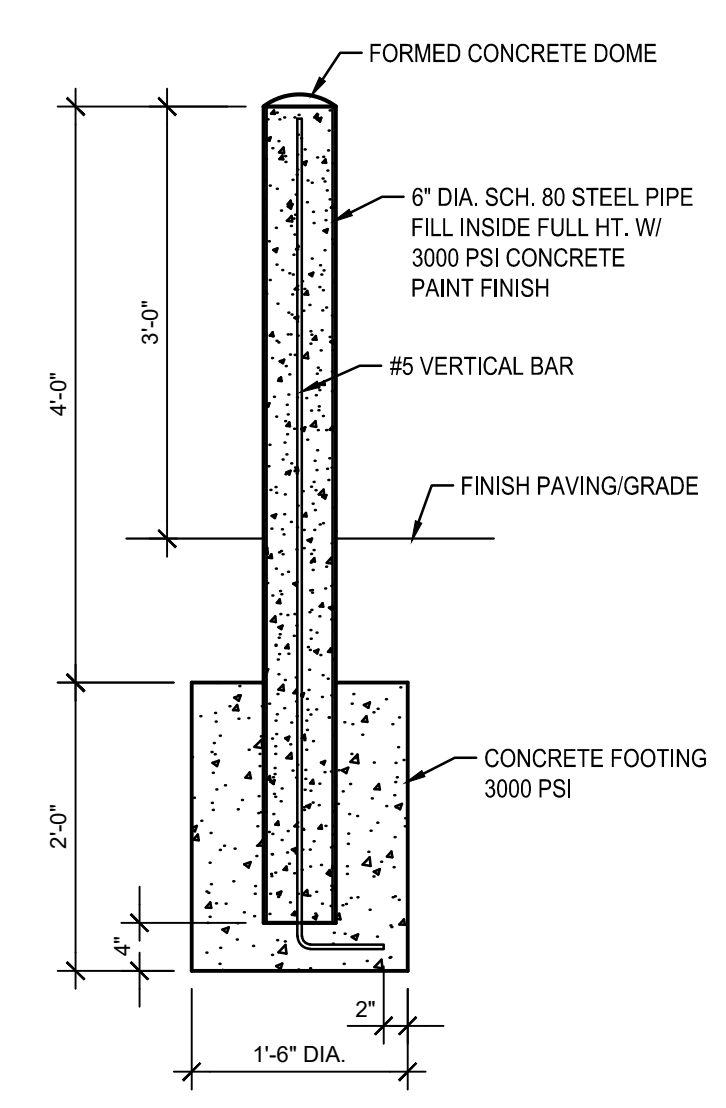

A13 BOLLARD DETAIL, TYP.
SCALE 3/4" = 1'-0"

THE DESIGN PROFESSIONAL MAKES NO WARRANTY, REPRESENTATION OR LIABILITY FOR PROBLEMS WHICH MAY BE CAUSED BY THE USER'S FAILURE TO FOLLOW THESE PLANS SPECIFICALLY AND THE DESIGN INTENT THEREOF, OR FOR PROBLEMS WHICH MAY BE CAUSED BY OTHERS' FAILURE AND / OR FOLLOWING THE DESIGN PROFESSIONAL'S ADVICE, GUIDANCE WITH RESPECT TO ANY ERRORS, OMISSIONS, INCONSISTENCIES, AMBIGUITIES OR CONFLICTS WHICH ARE ALLEGED.

GMA
ARCHITECTS
PLANNERS

43 BARKLEY CIRCLE SUITE #202
FORT MYERS, FL 33907
P: 239 275.0225 F: 239 275.7123

**ESTERO CROSSING
WEST OUTPARCEL - BUILDING 2**
CORKSCREW RD.
ESTERO, FLORIDA

DUMPSTER ENCLOSURE PLAN & DETAILS

ISSUE HISTORY	
PURPOSE: DEV. ORDER	●
DATE: 10-25-2020	
PURPOSE:	△
DATE:	
PURPOSE:	△
DATE:	
FOR THE FIRM

JOB NO. 20013
PAGE NUMBER **A400**