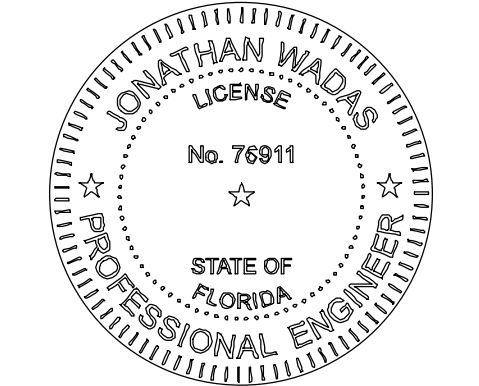


  
2401 FIRST STREET, SUITE 201  
FORT MYERS, FLORIDA 33901  
PH: (239)-226-0024  
EB-26544 CA-LC26000374

VILLAGE OF ESTERO  
CLIENT NAME CONT.  
9401 CORKSCREW PALMS CIRCLE  
ESTERO, FL 33928

ESTERO ON THE RIVER  
VILLAGE OF ESTERO, FLORIDA

  
JONATHAN WADAS, PE  
FL License No. 76911

NO.	REVISION	DATE


DATE: 8-1-22  
PROJECT NO. 1433-01  
FILE NO. 1433-01 CNA.dwg  
SCALE: AS SHOWN

AERIAL MAP


SHEET TITLE

C-03


SHEET NUMBER

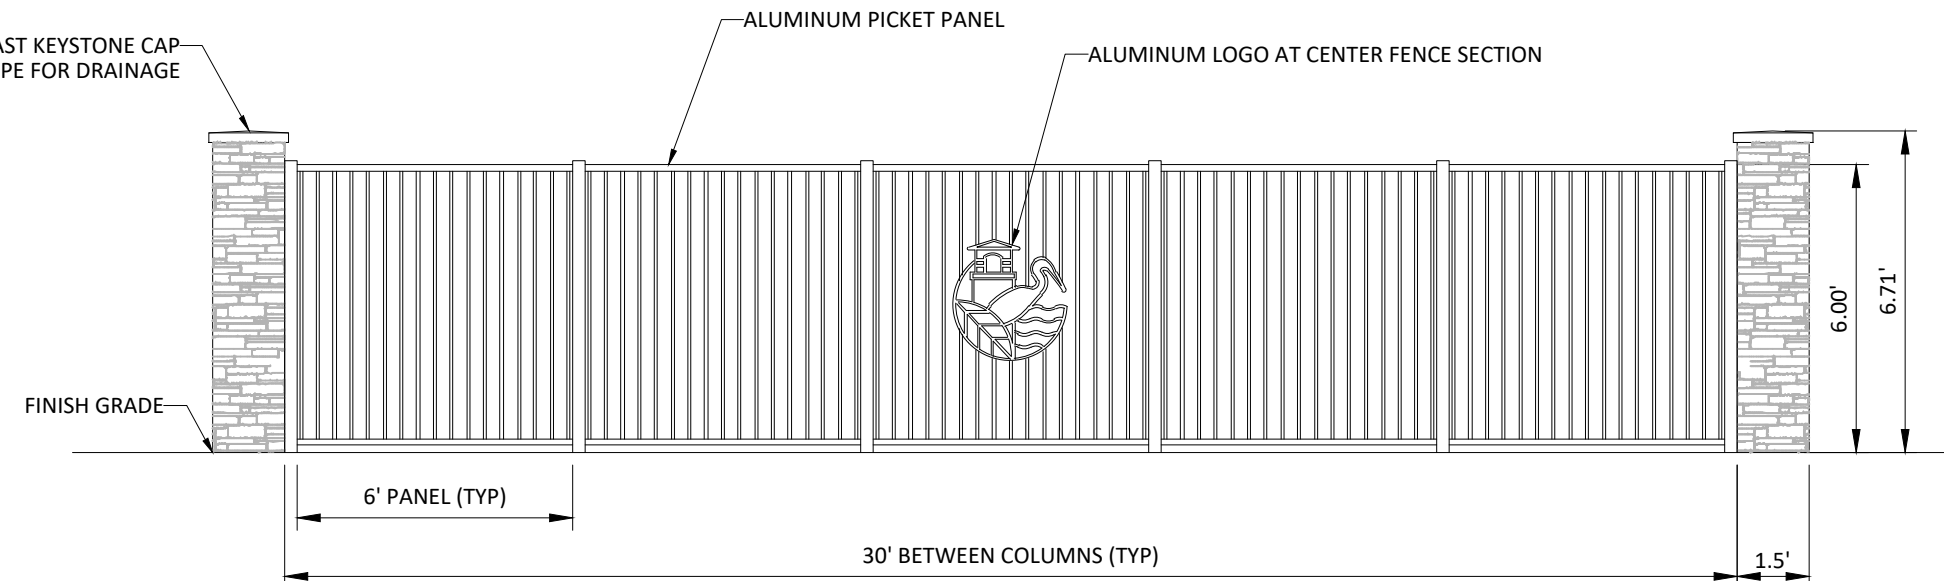


1 COLUMN/ FENCE ELEVATION  
SCALE: N.T.S.

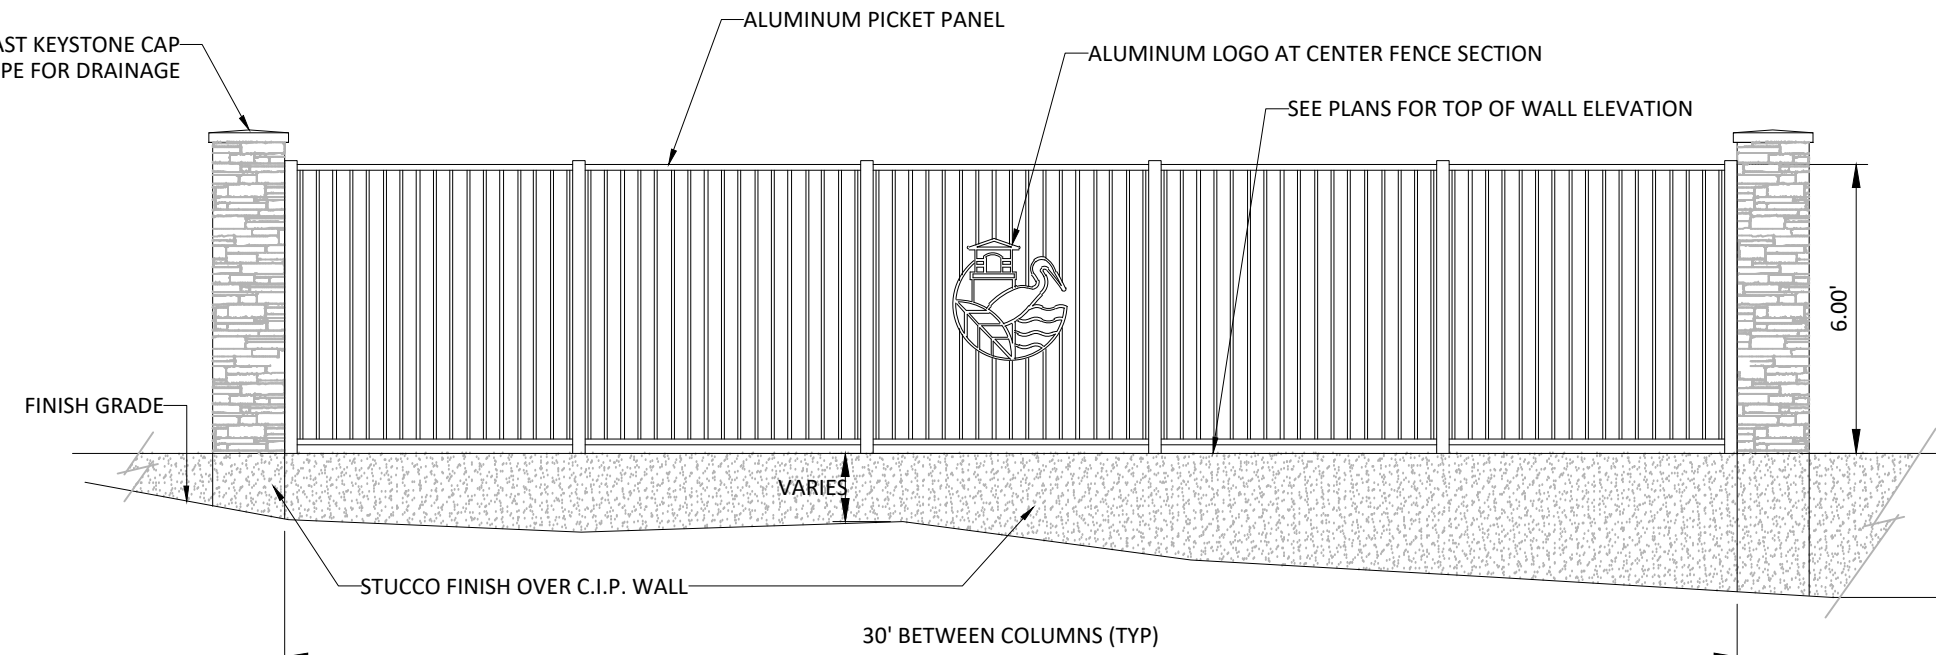


2 COLUMN/ FENCE/ WALL ELEVATION  
SCALE: N.T.S.

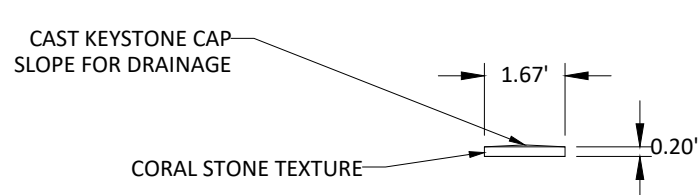


4 COLUMN CAP  
SCALE: N.T.S.

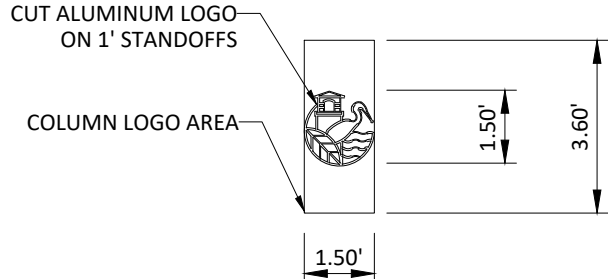


5 COLUMN LOGO  
SCALE: N.T.S.

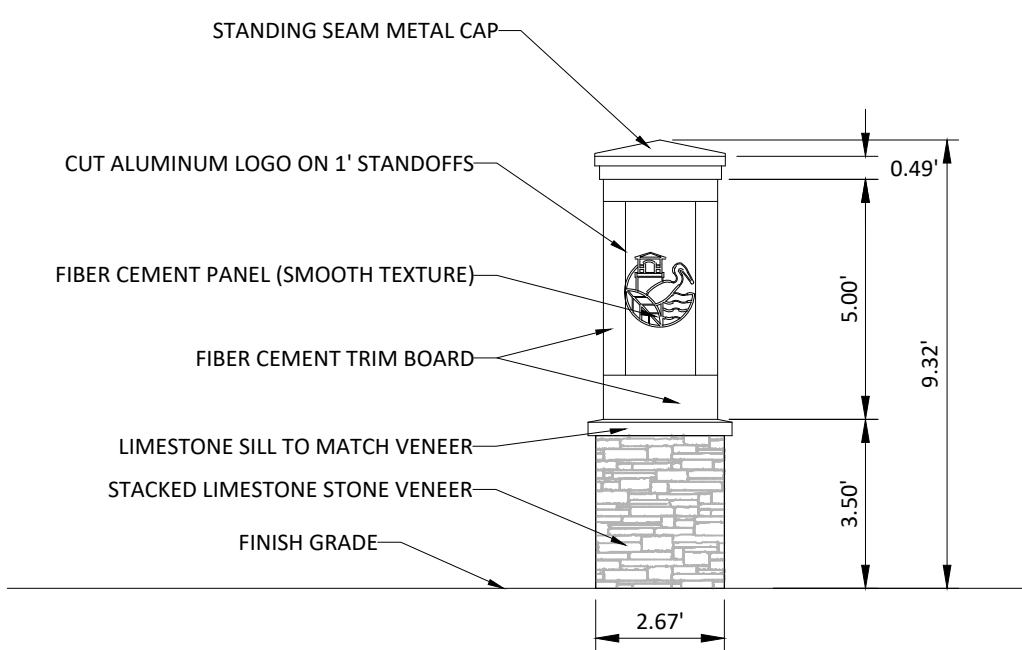


3 SIGN COLUMN 'A' ELEVATION  
SCALE: N.T.S.

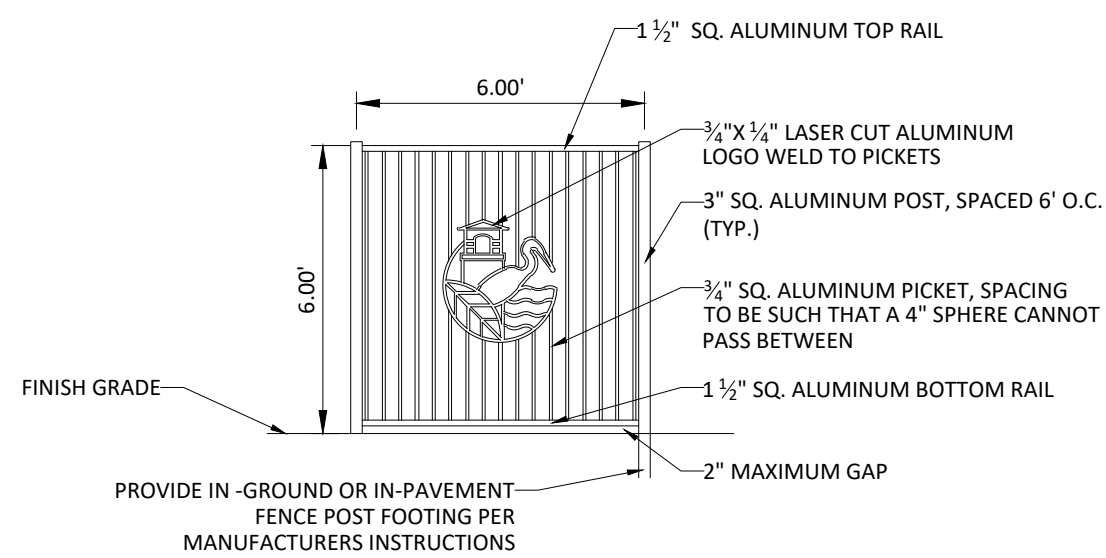


6 ALUMINUM FENCE W/ LOGO DETAIL  
SCALE: N.T.S.

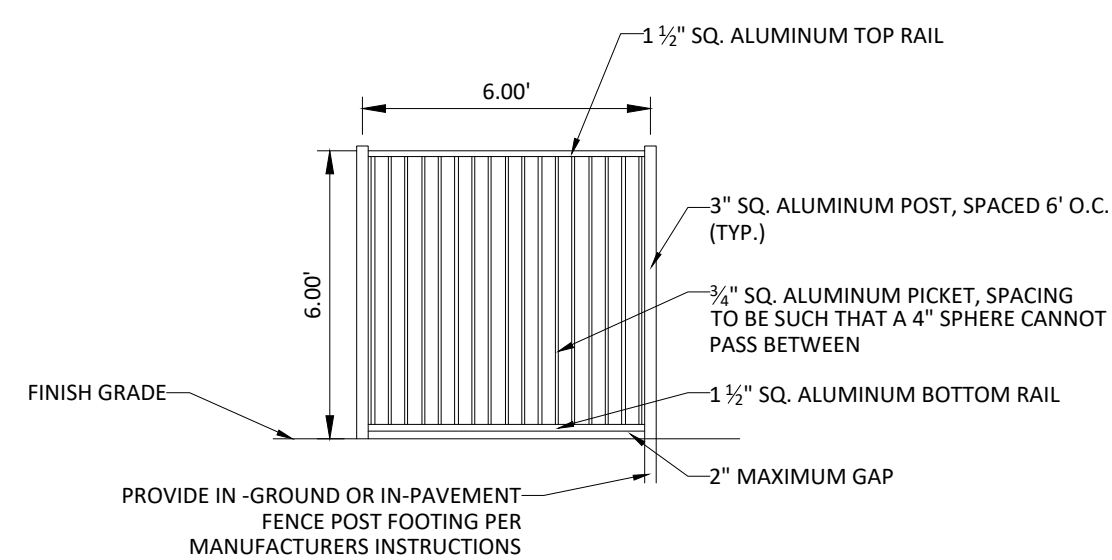


7 ALUMINUM FENCE DETAIL  
SCALE: N.T.S.

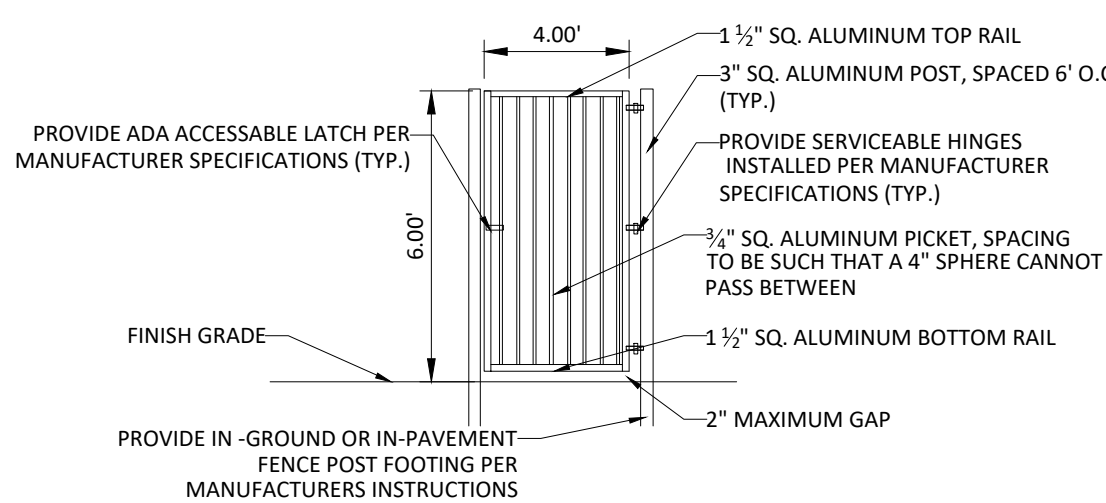



8 PEDESTRIAN/SERVICE GATE DETAIL  
SCALE: N.T.S.

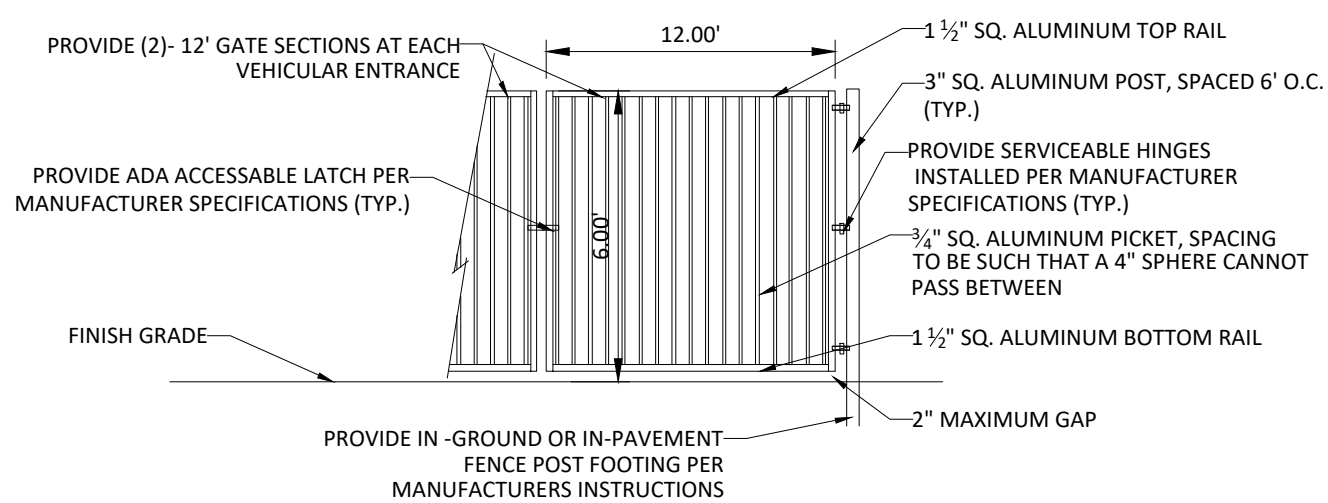

9 VEHICULAR GATE DETAIL  
SCALE: N.T.S.


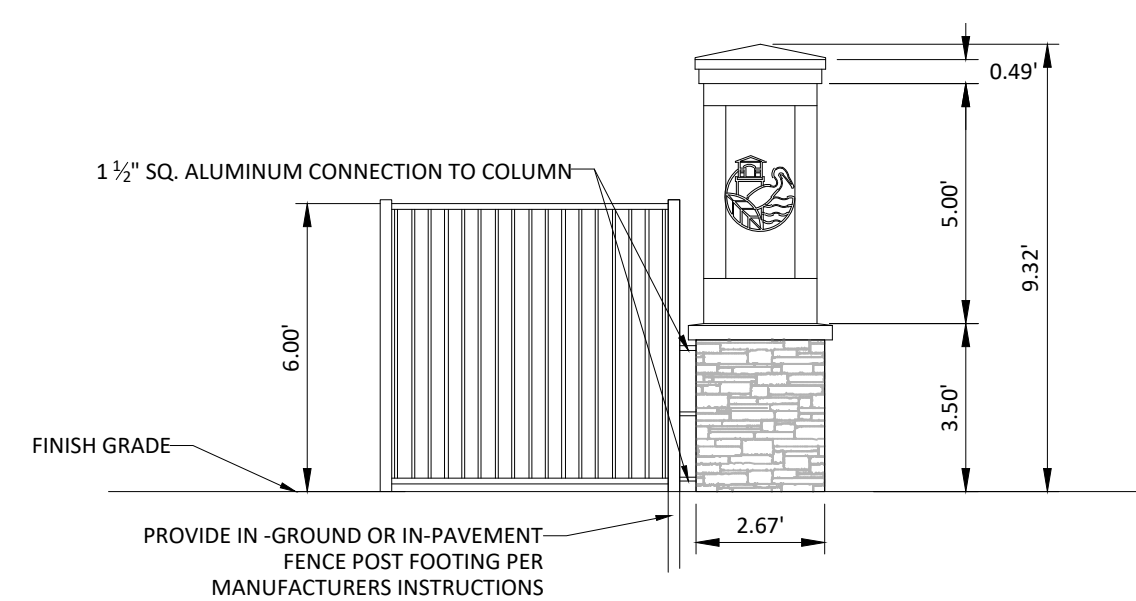


10 SIGN COLUMN TO FENCE  
SCALE: N.T.S.

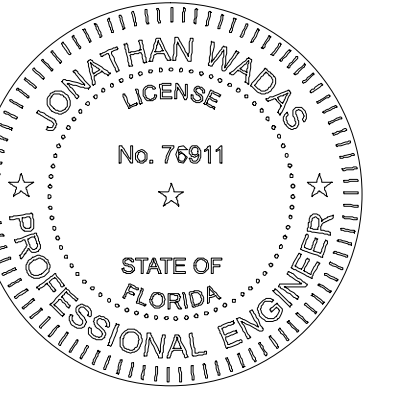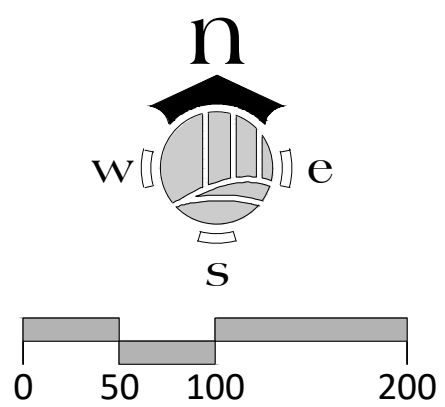

DATE	
REVISION	
NO.	

DATE:	8-1-22
PROJECT NO.	1433-01
FILE NO.	1433-01 LDO SITE.dwg
SCALE:	AS SHOWN

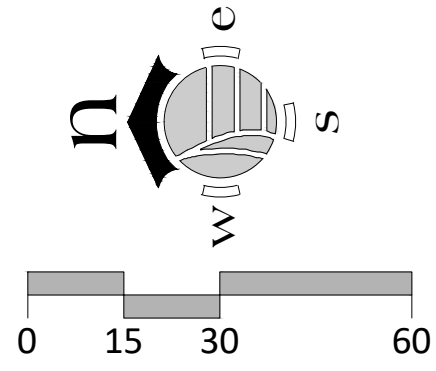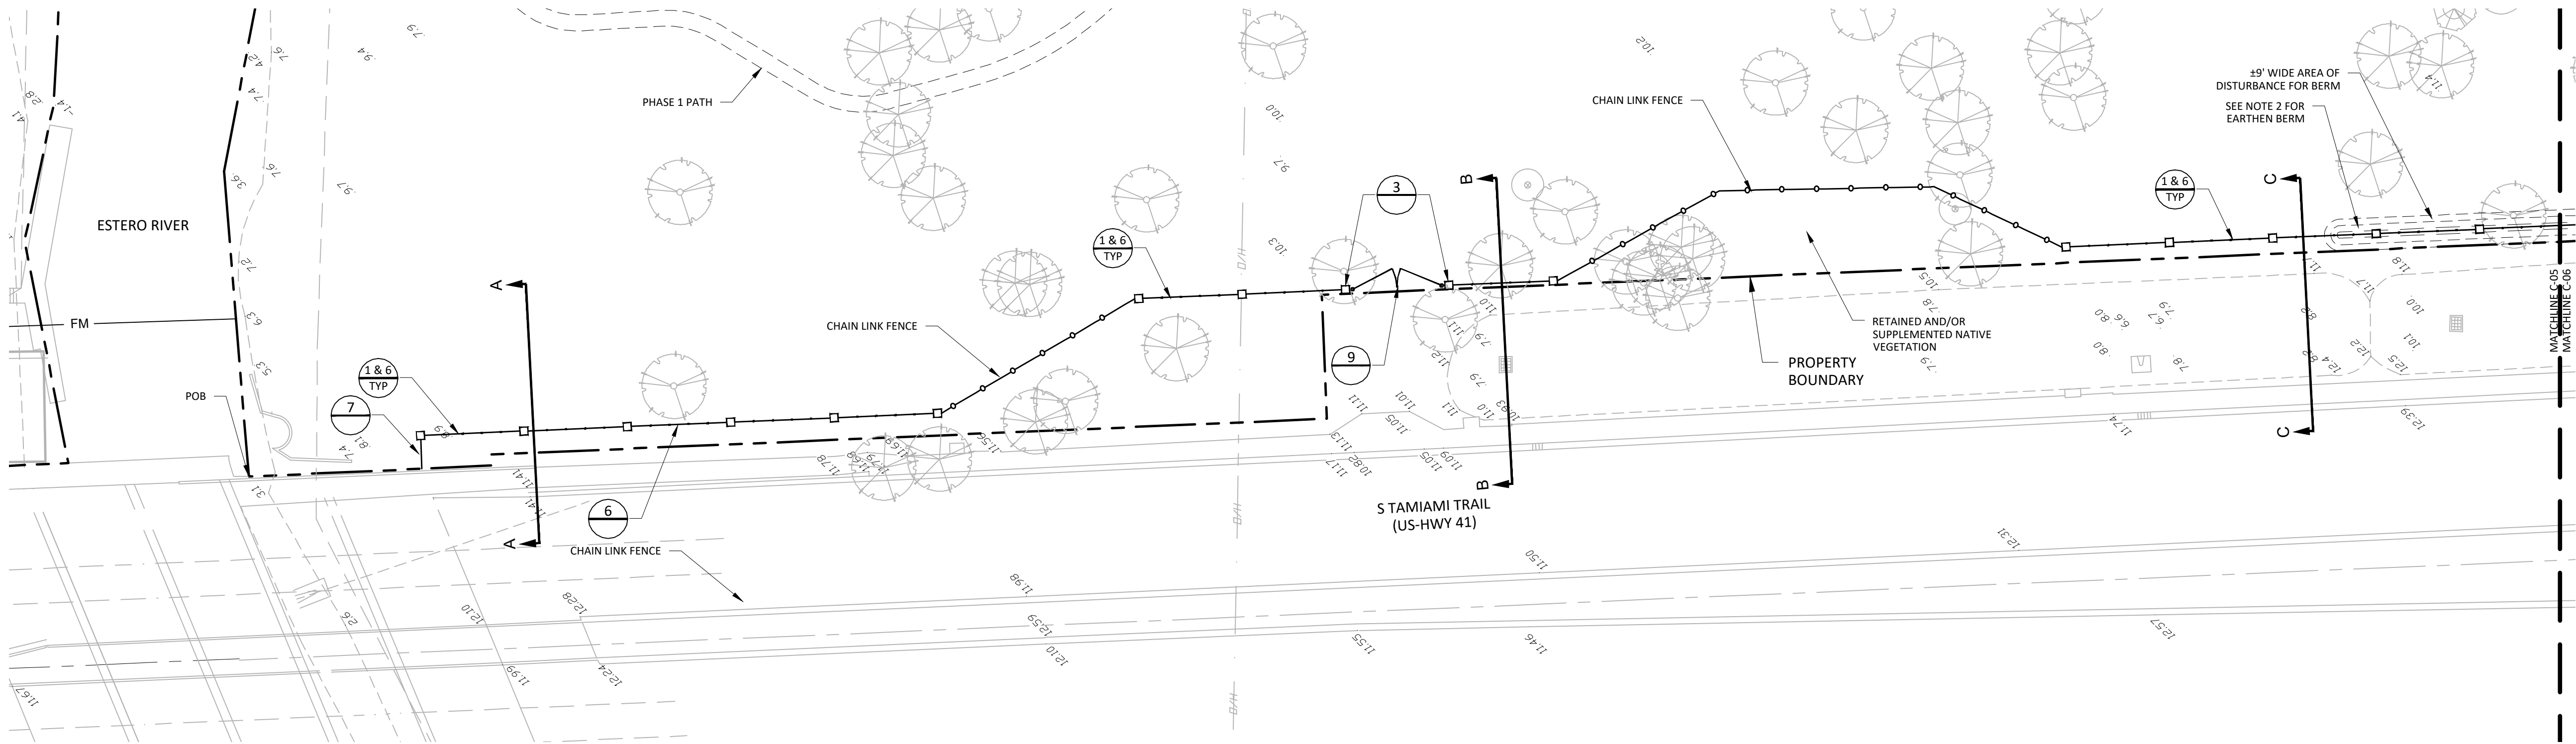


VILLAGE OF ESTERO  
CLIENT NAME CONT.  
9401 CORKSCREW PALMS CIRCLE  
ESTERO, FL 33928

CLIENT NAME AND ADDRESS

ESTERO ON THE RIVER  
VILLAGE OF ESTERO, FLORIDA

PROJECT NAME AND LOCATION

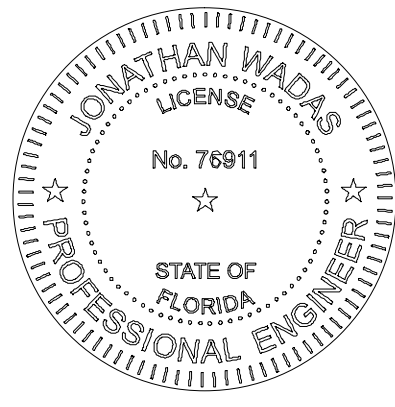




JONATHAN WADAS, PE  
FL License No. 76911

**NOTES:**

1. FENCE AND WALL SEGMENTS SUBJECT TO FIELD LOCATION AND VERIFICATION.
2. CONTRACTOR TO CLEAR EXISTING VEGETATION ALONG US 41 AND PROVIDE EARTHEN BERMS WHERE NECESSARY TO INSTALL IMPROVEMENTS. THE INTENTION IS THE BOTTOM OF THE WALL / FENCE SHALL BE A MAXIMUM OF 1' BELOW ADJACENT SIDEWALK GRADE ALONG US 41 AND 1' BELOW ADJACENT PAVEMENT ALONG CORKSCREW ROAD.
3. ALL DISTURBED AREAS TO BE REPLANTED WITH 100% NATIVE VEGETATION AND MULCHED.
4. WALL / FENCE FOUNDATION DESIGN AND STRUCTURAL CONSIDERATIONS BY OTHERS.

**LEGEND**

- WETLAND AREA
- CHAIN LINK FENCE
- COLUMN / FENCE
- COLUMN / FENCE / WALL

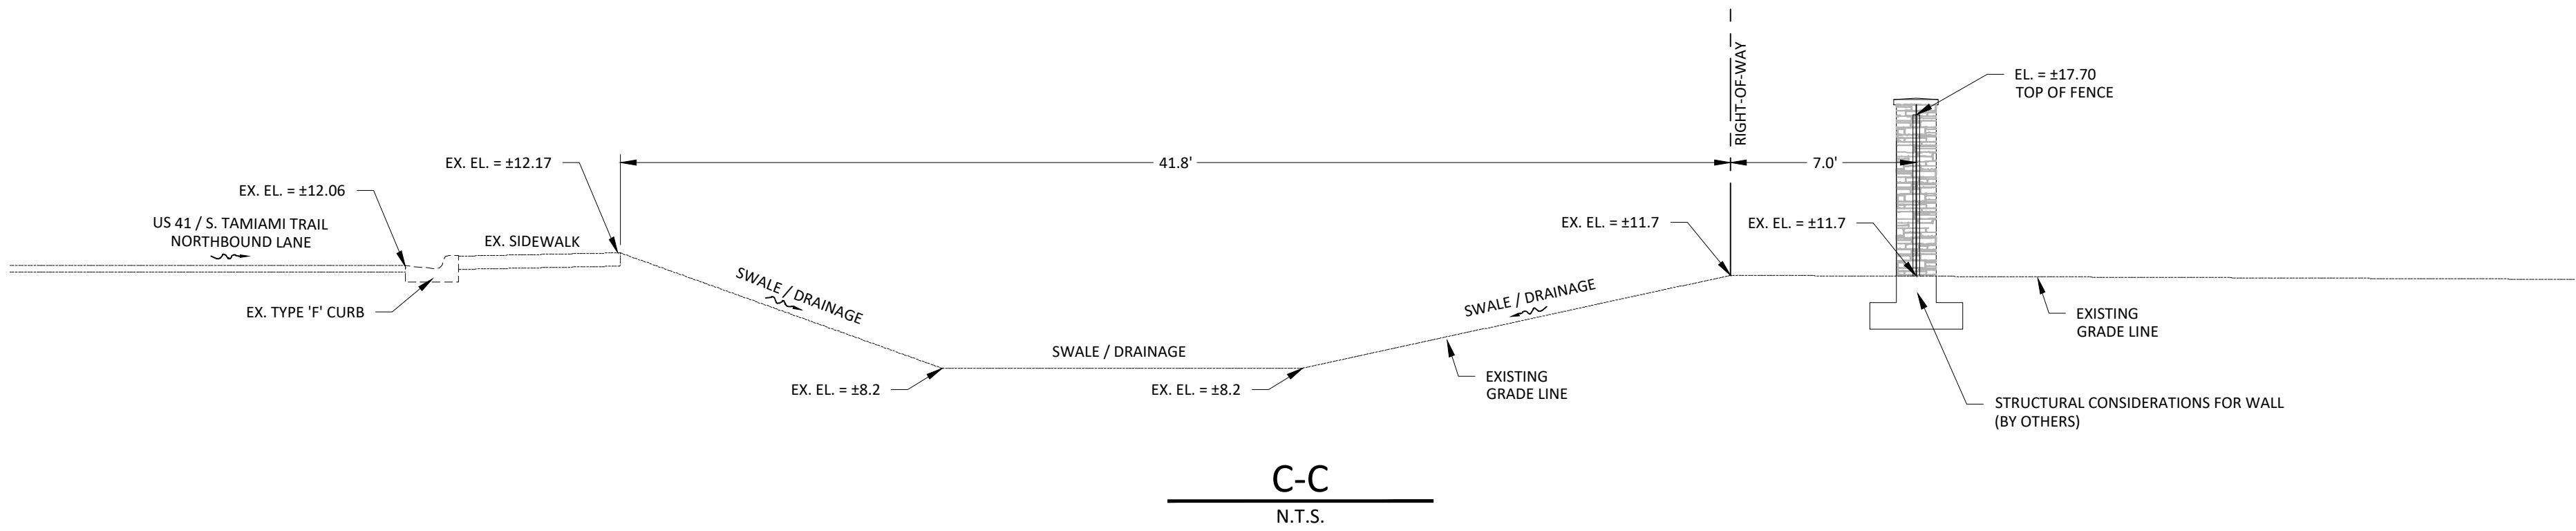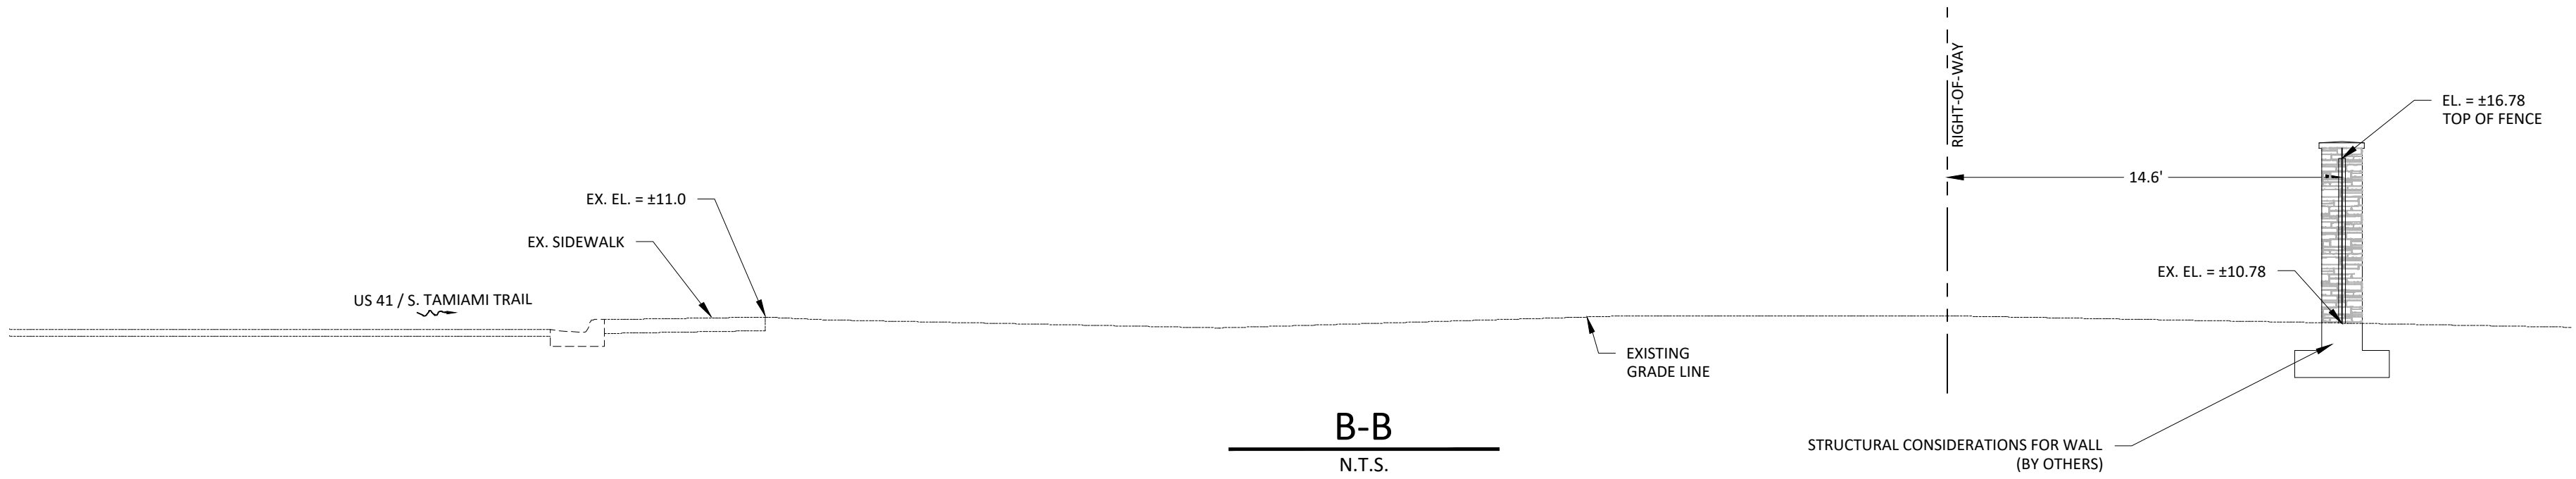
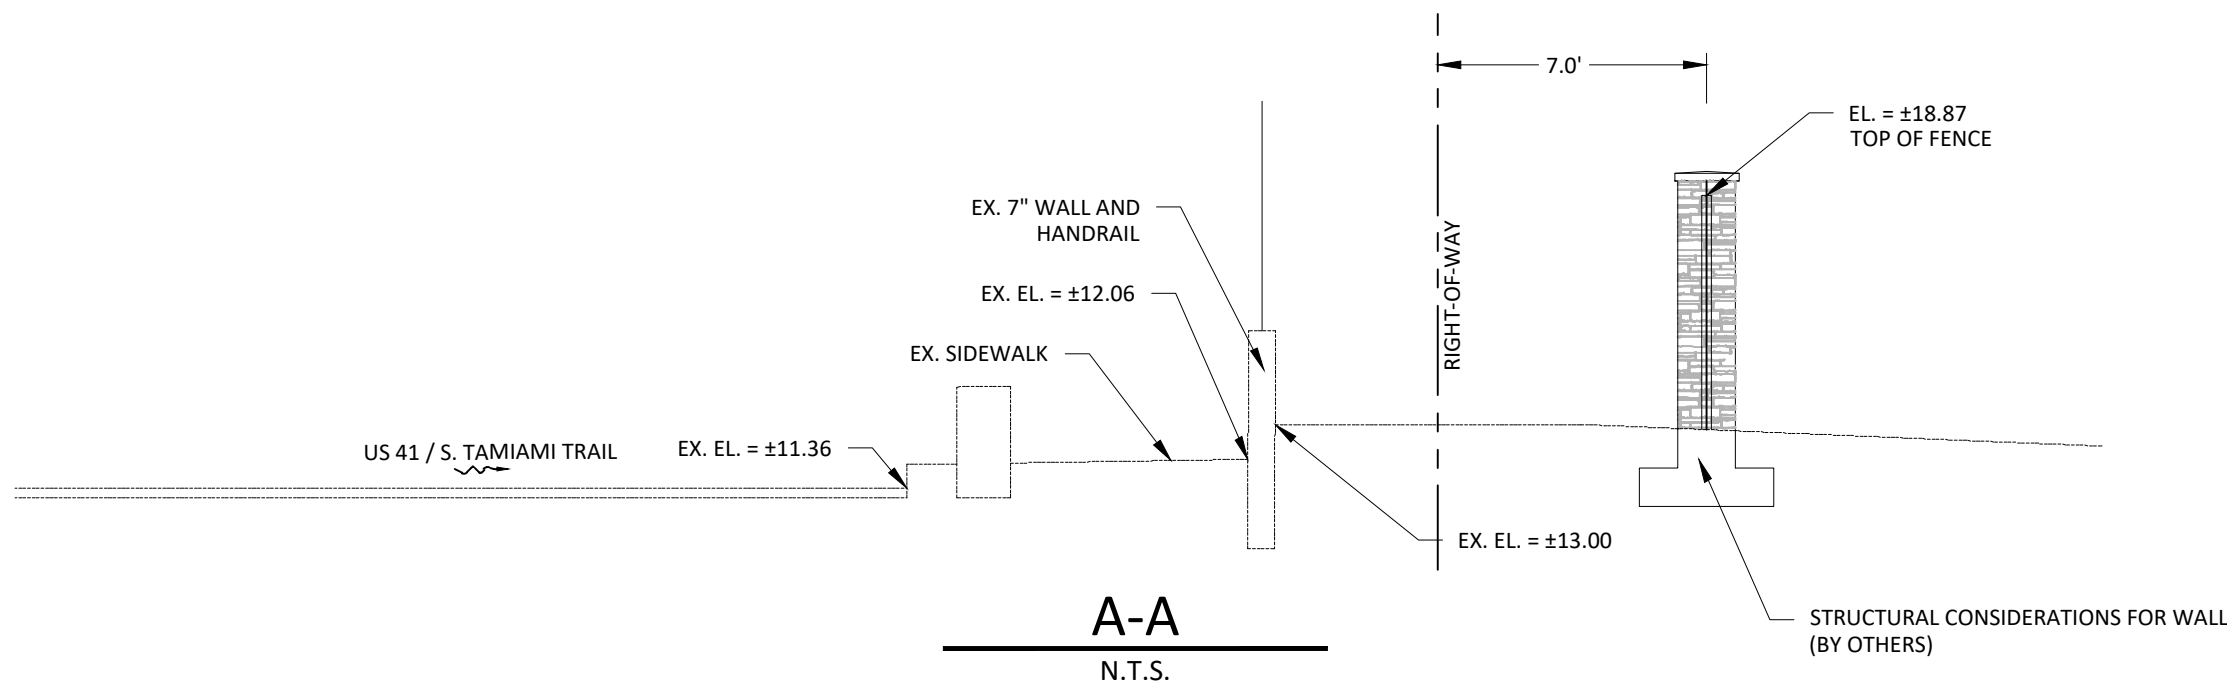



**SITE PLAN**

SHEET TITLE

**C-05**


SHEET NUMBER

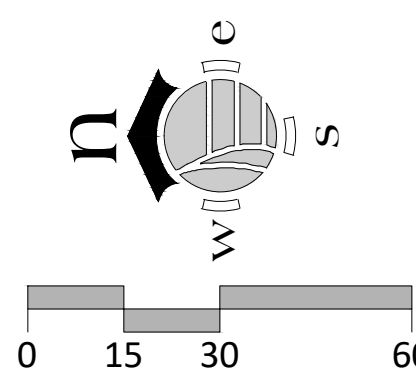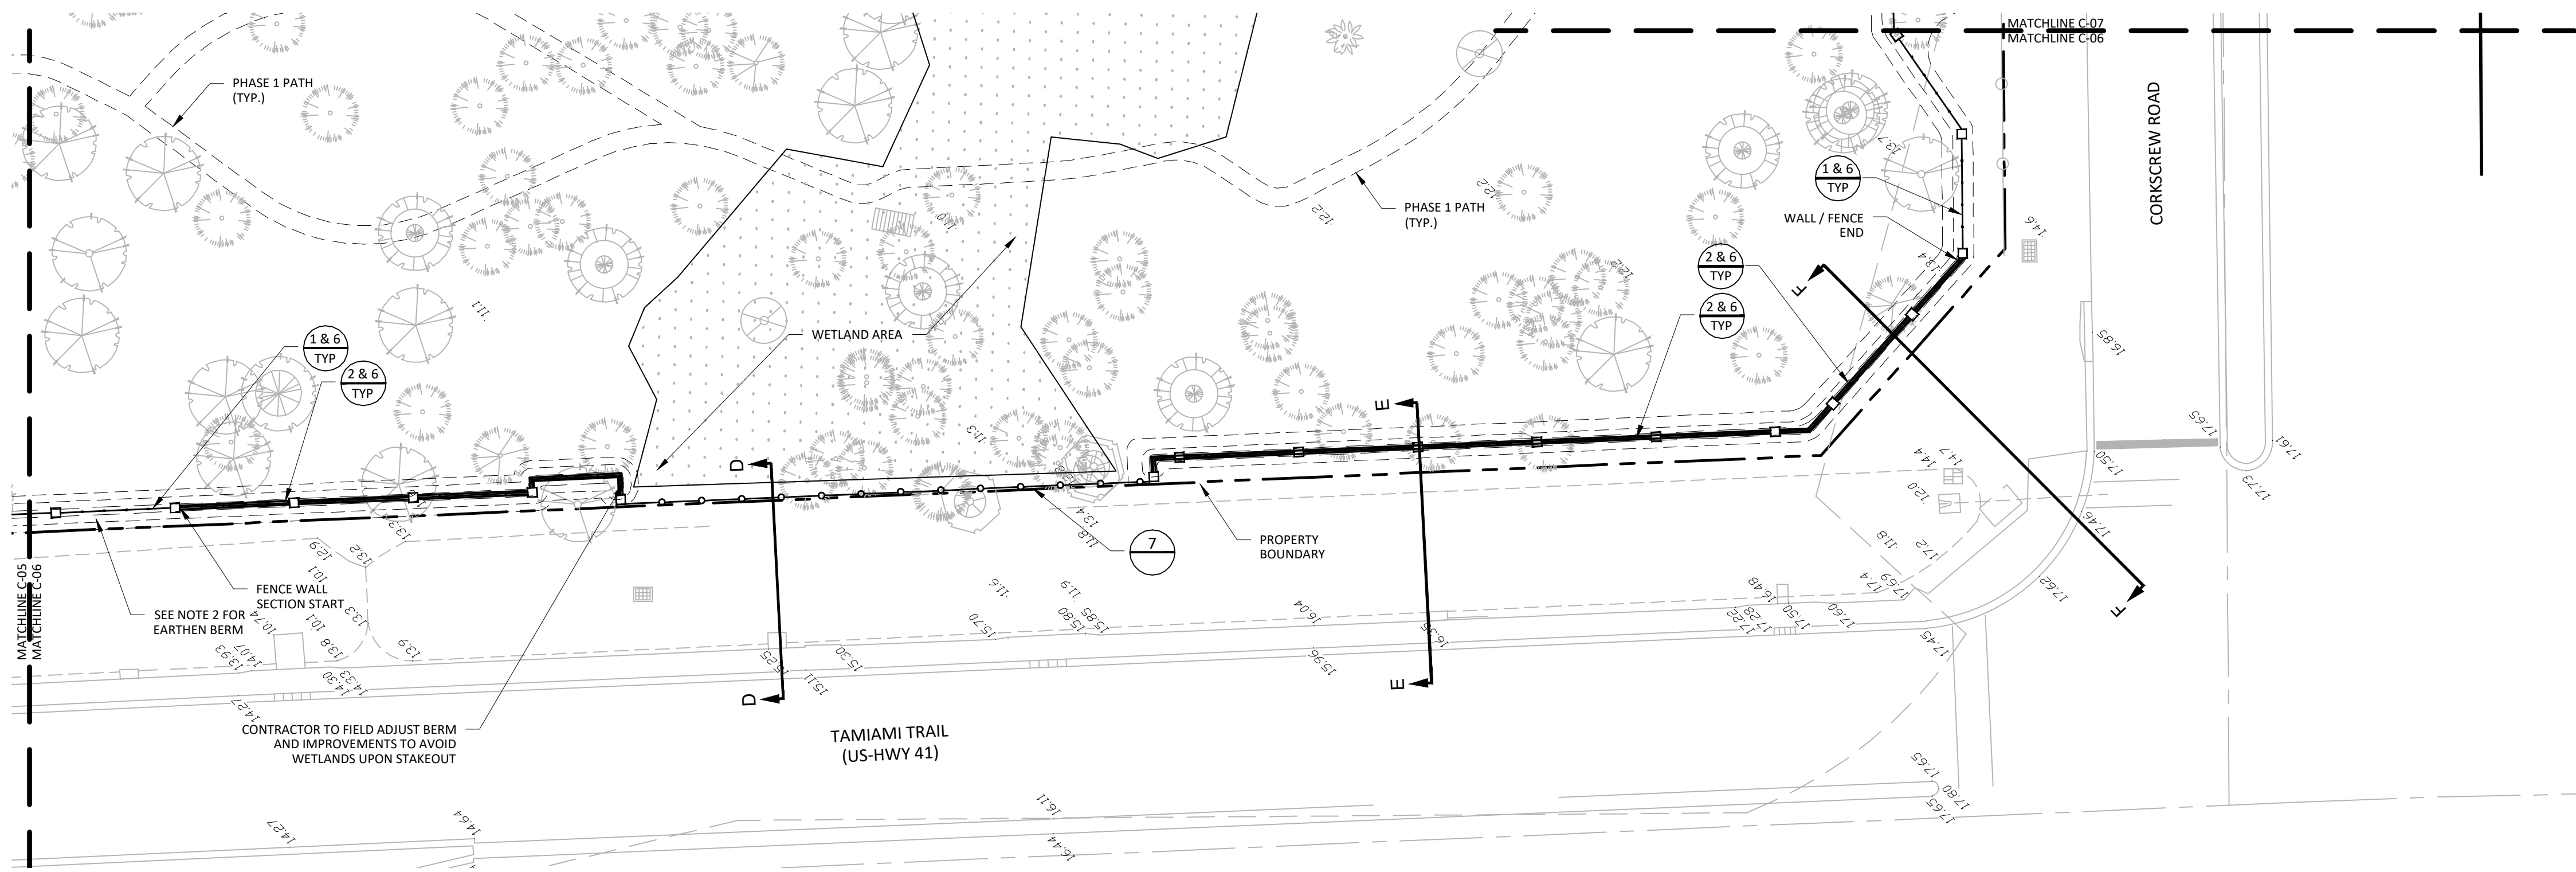






  
**ensite**  
2401 FIRST STREET, SUITE 201  
FORT MYERS, FLORIDA 33901  
PH: (239)-226-0024  
EB-26544 CA-LC26000374

VILLAGE OF ESTERO  
CLIENT NAME CONT.  
9401 CORKSCREW PALMS CIRCLE  
ESTERO, FL 33928

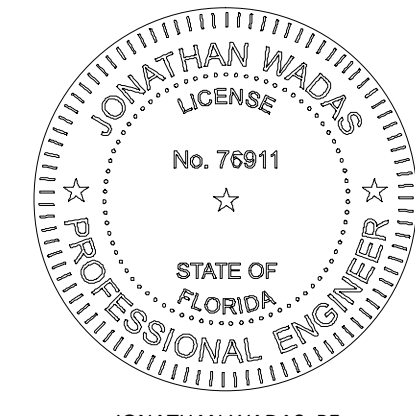ESTERO ON THE RIVER  
VILLAGE OF ESTERO, FLORIDA

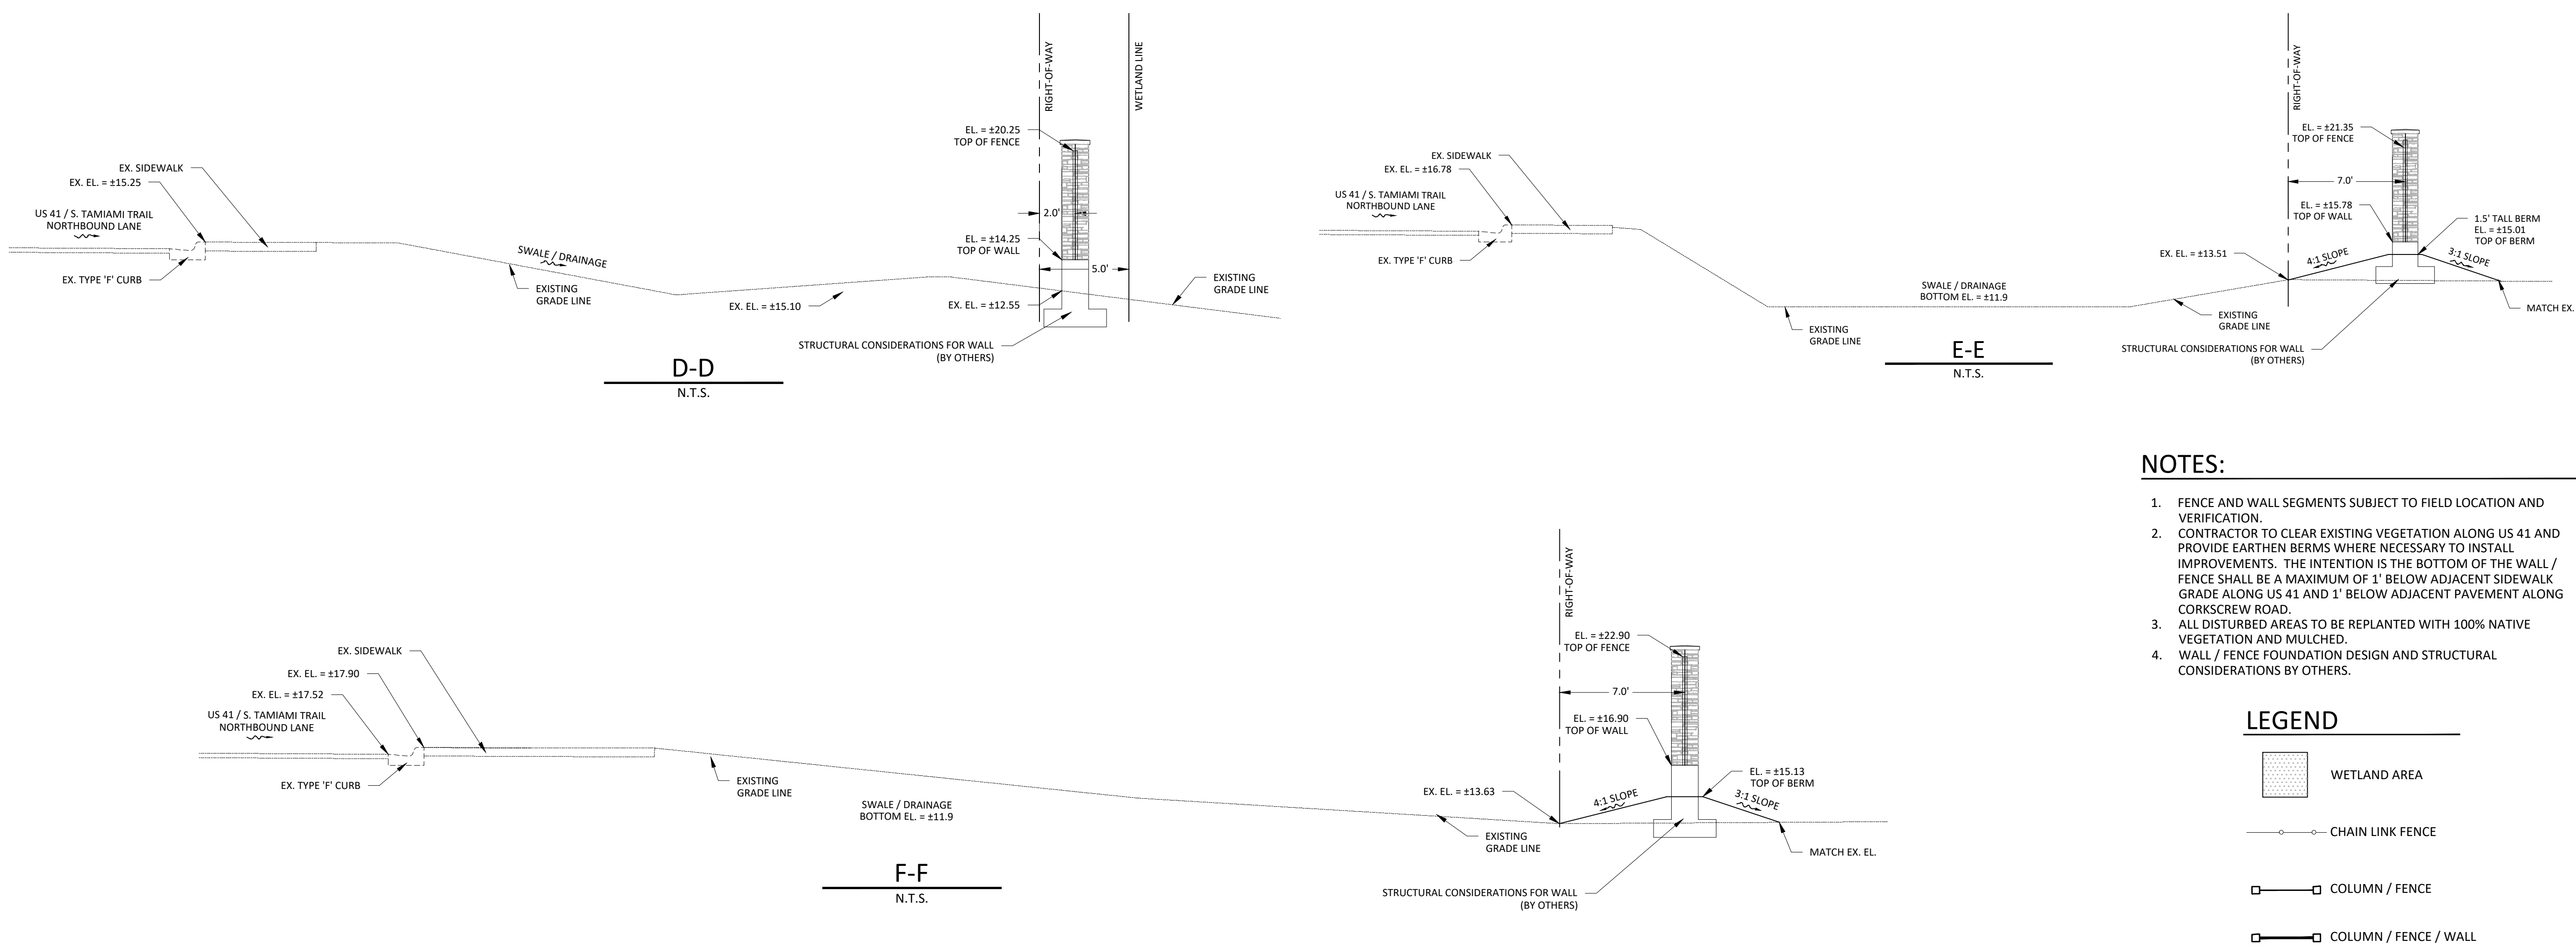  
JONATHAN WADAS, PE  
FL License No. 76911

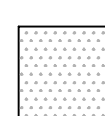

- NOTES:**
- FENCE AND WALL SEGMENTS SUBJECT TO FIELD LOCATION AND VERIFICATION.
  - CONTRACTOR TO CLEAR EXISTING VEGETATION ALONG US 41 AND PROVIDE EARTHEN BERMS WHERE NECESSARY TO INSTALL IMPROVEMENTS. THE INTENTION IS THE BOTTOM OF THE WALL / FENCE SHALL BE A MAXIMUM OF 1' BELOW ADJACENT SIDEWALK GRADE ALONG US 41 AND 1' BELOW ADJACENT PAVEMENT ALONG CORKSCREW ROAD.
  - ALL DISTURBED AREAS TO BE REPLANTED WITH 100% NATIVE VEGETATION AND MULCHED.
  - WALL / FENCE FOUNDATION DESIGN AND STRUCTURAL CONSIDERATIONS BY OTHERS.
- LEGEND**
-  WETLAND AREA
  -  CHAIN LINK FENCE
  -  COLUMN / FENCE
  -  COLUMN / FENCE / WALL



DATE	
REVISION	
NO.	
DATE:	8-1-22
PROJECT NO.	1433-01
FILE NO.	1433-01 CNA.dwg
SCALE:	AS SHOWN

**SITE PLAN**

SHEET TITLE

**C-06**


SHEET NUMBER



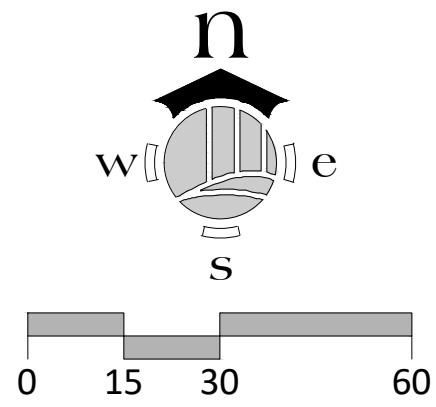
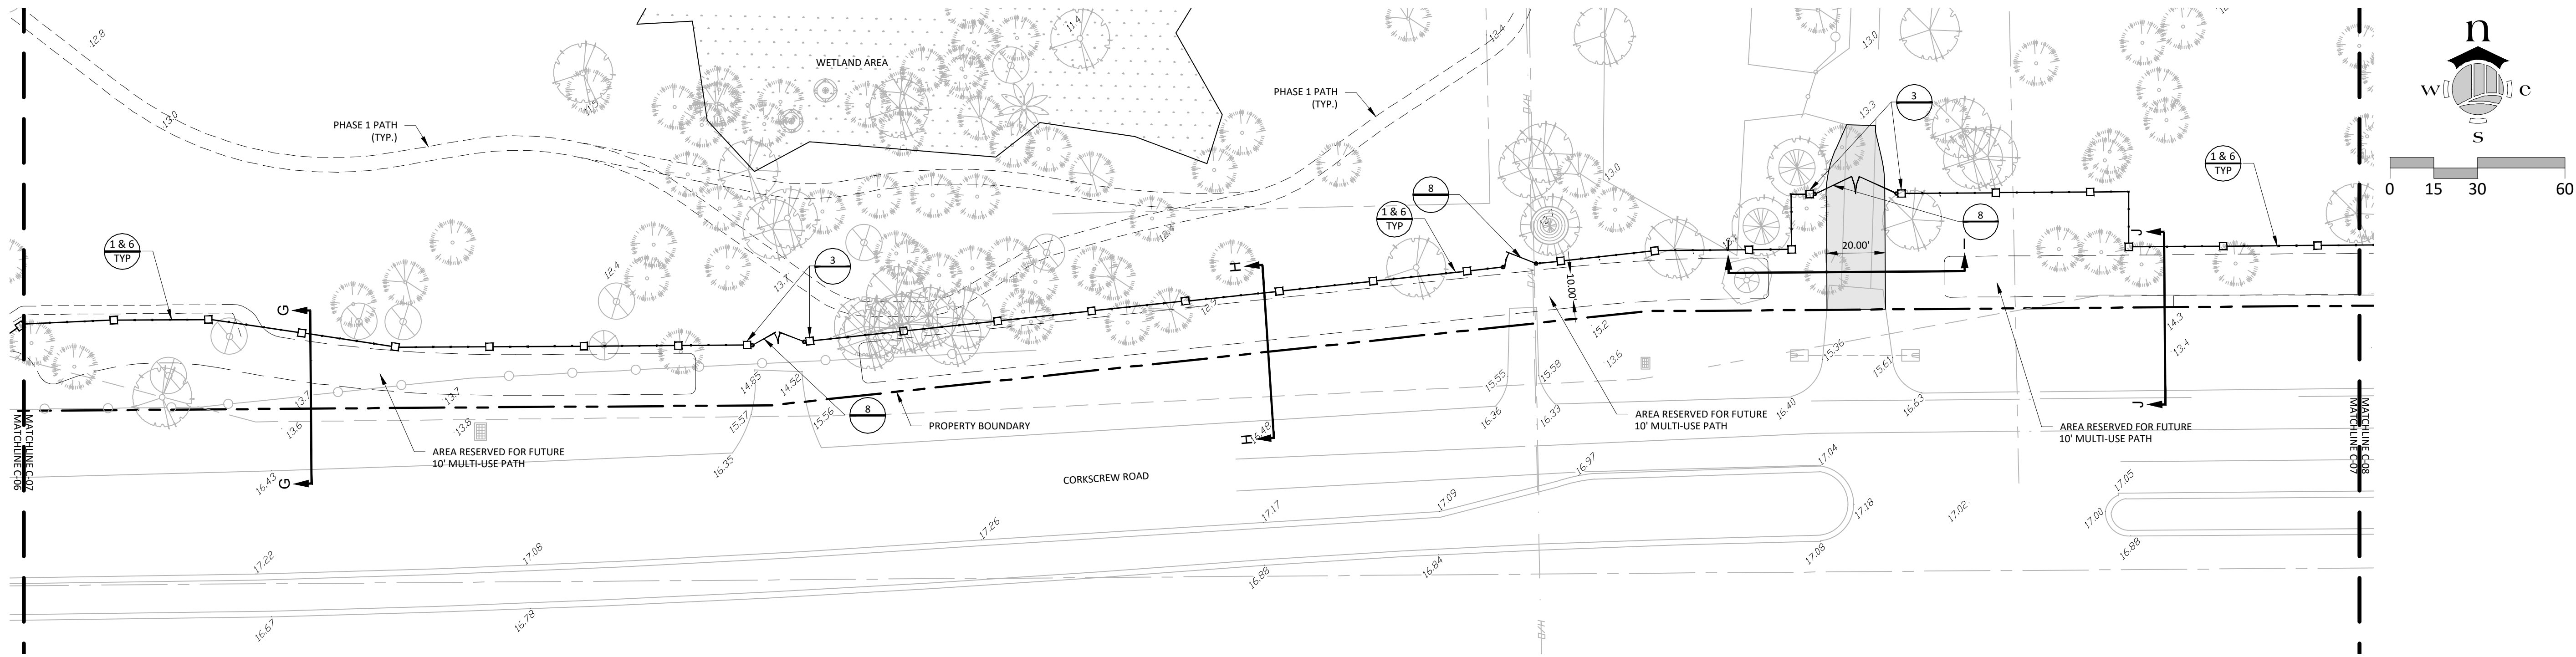


  
2401 FIRST STREET, SUITE 201  
FORT MYERS, FLORIDA 33901  
PH: (239)-226-0024  
EB-26544 CA-LC26000374

VILLAGE OF ESTERO  
CLIENT NAME CONT.  
9401 CORKSCREW PALMS CIRCLE  
ESTERO, FL 33928


ESTERO ON THE RIVER  
VILLAGE OF ESTERO, FLORIDA

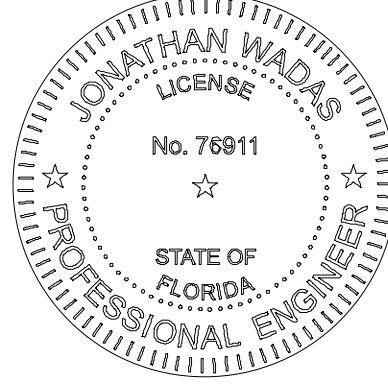
  
JONATHAN WADAS, PE  
FL License No. 76911

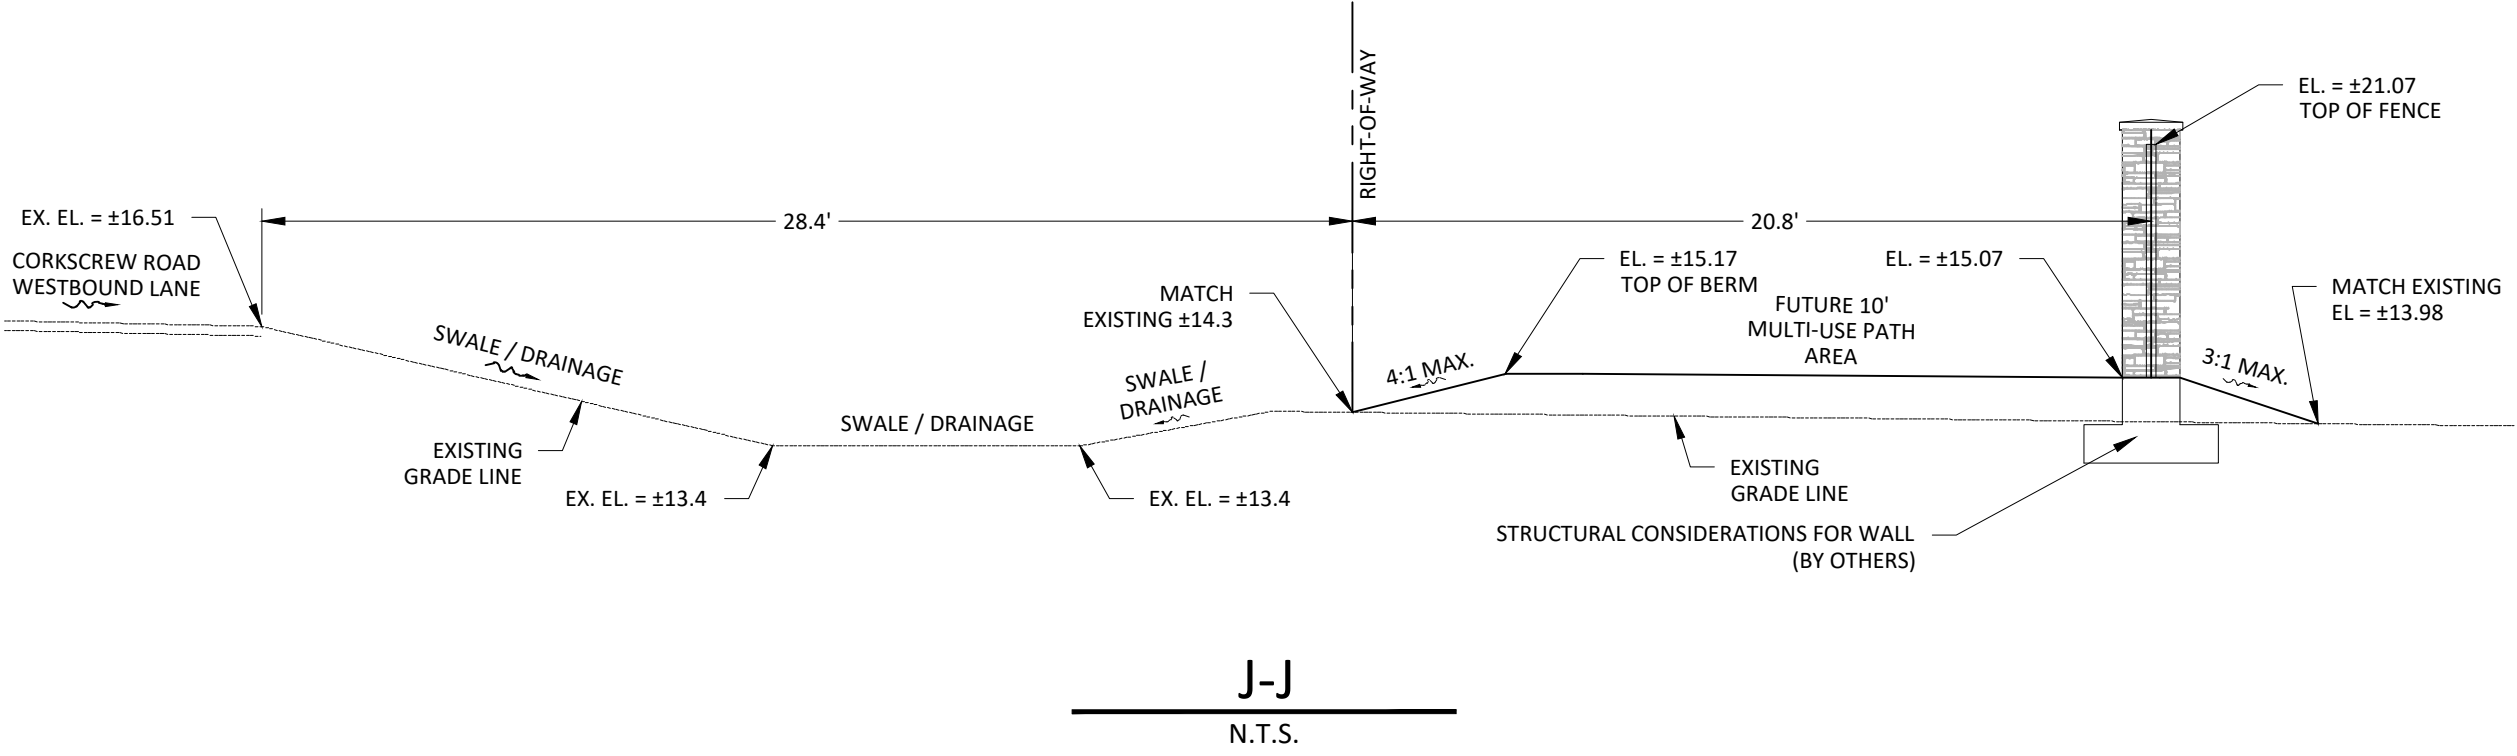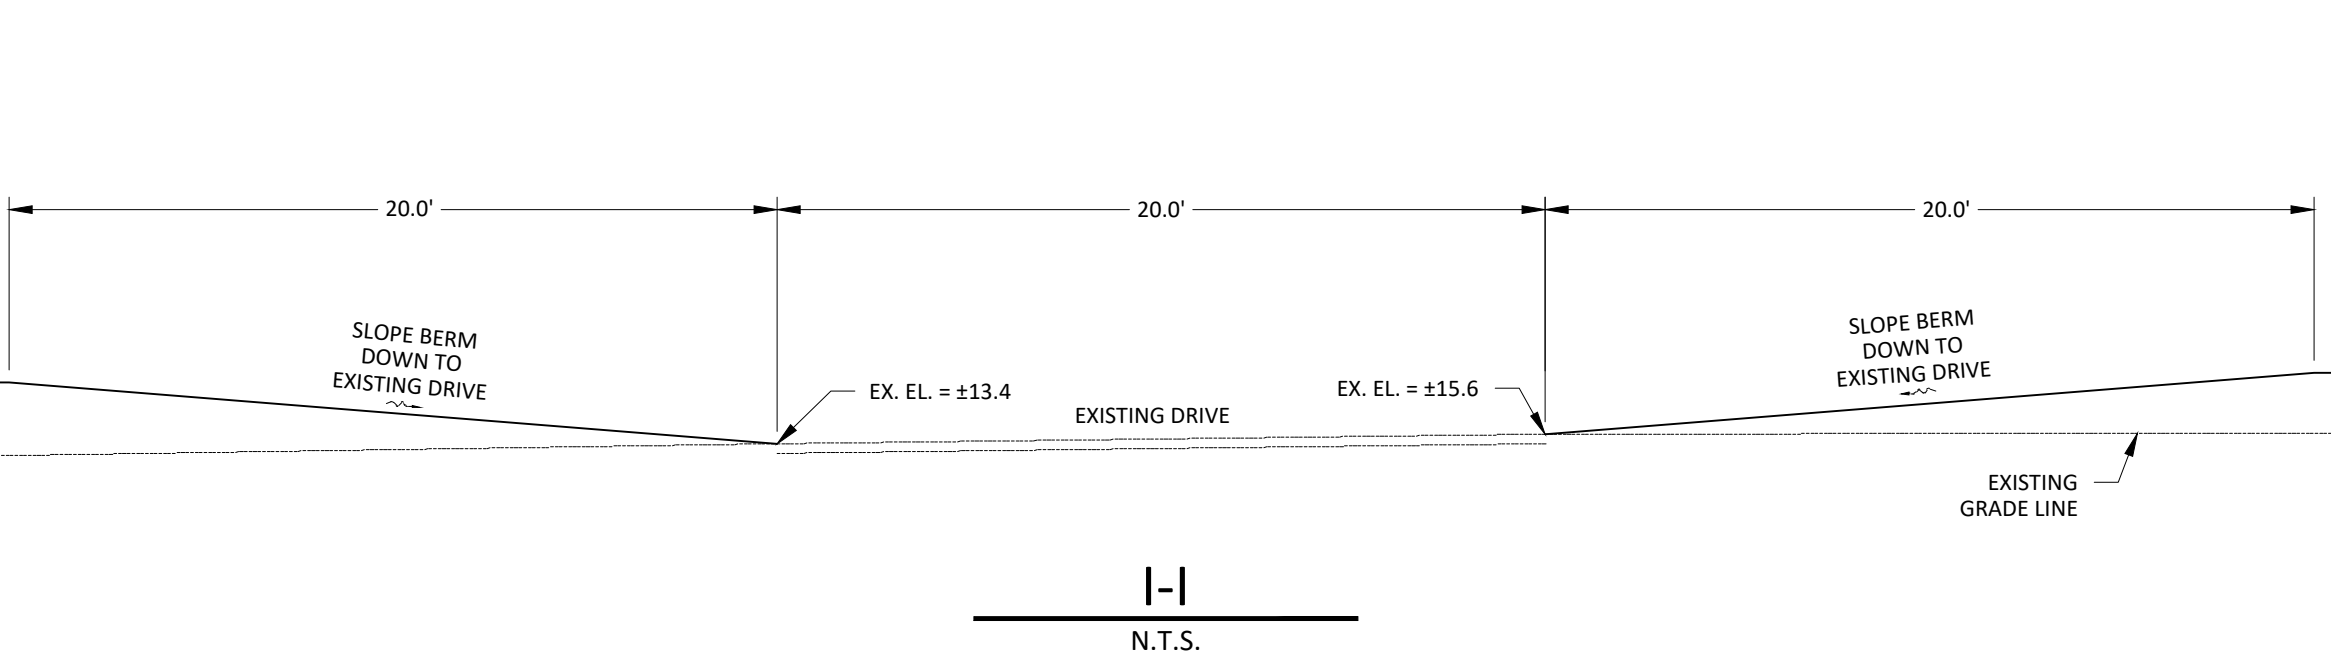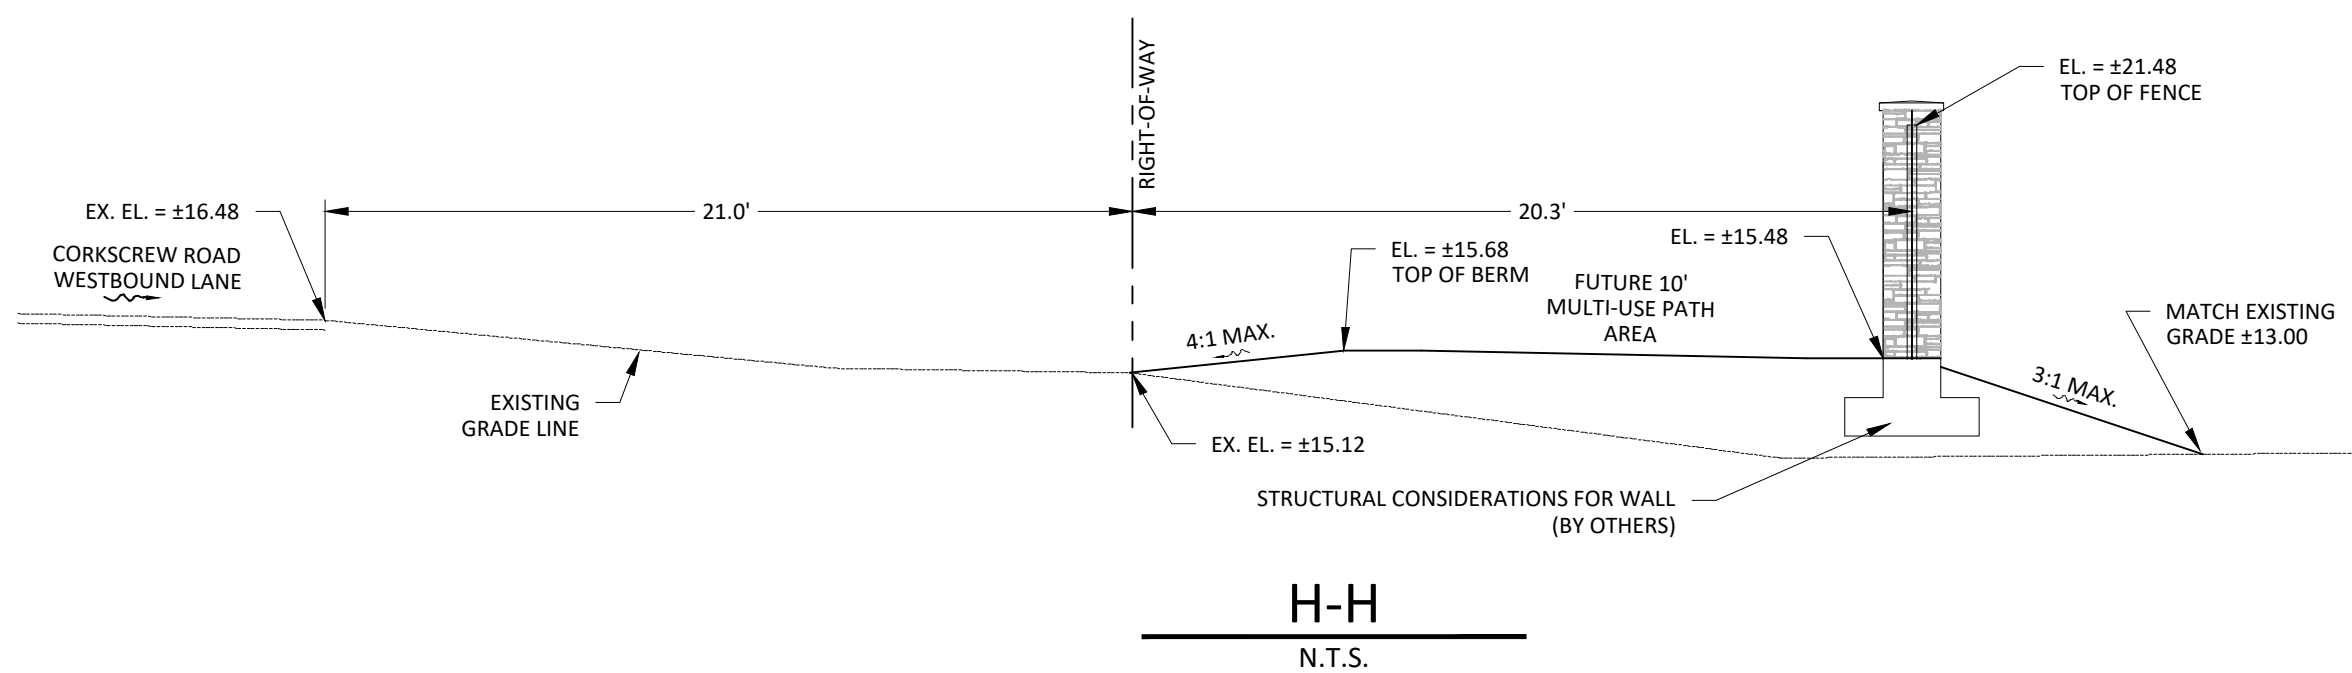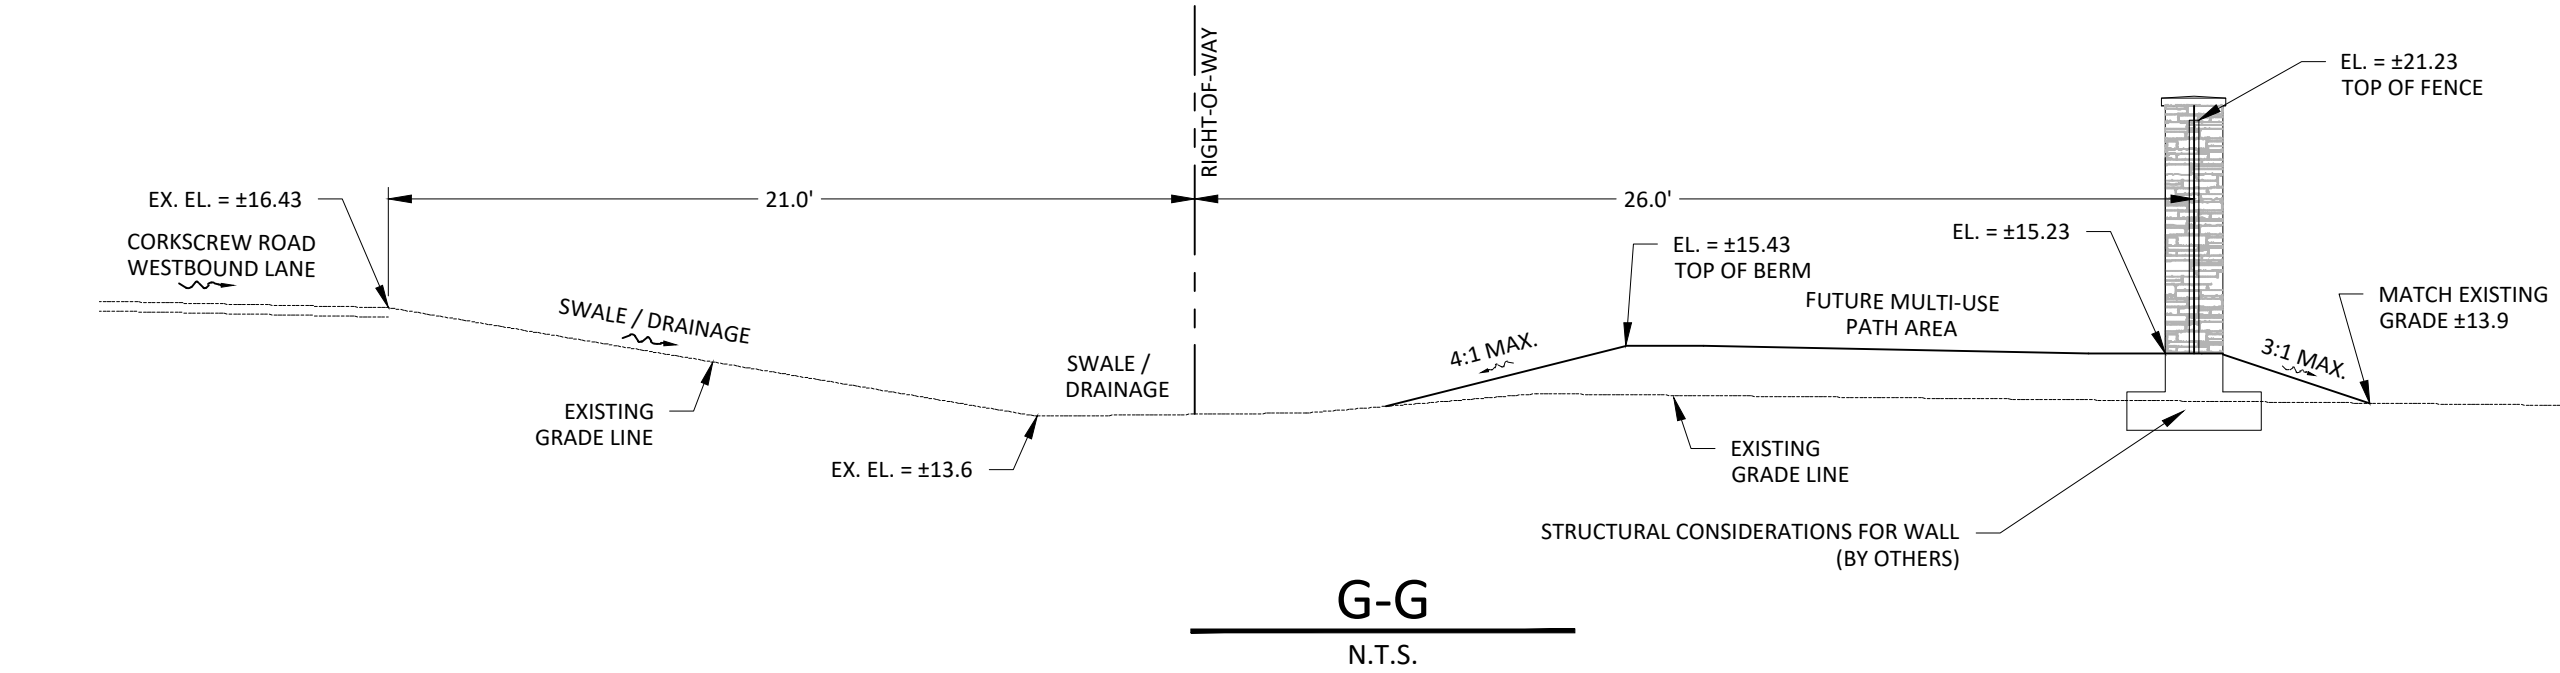



- NOTES:
- FENCE AND WALL SEGMENTS SUBJECT TO FIELD LOCATION AND VERIFICATION.
  - CONTRACTOR TO CLEAR EXISTING VEGETATION ALONG US 41 AND PROVIDE EARTHEN BERMS WHERE NECESSARY TO INSTALL IMPROVEMENTS. THE INTENTION IS THE BOTTOM OF THE WALL / FENCE SHALL BE A MAXIMUM OF 1' BELOW ADJACENT SIDEWALK GRADE ALONG US 41 AND 1' BELOW ADJACENT PAVEMENT ALONG CORKSCREW ROAD.
  - ALL DISTURBED AREAS TO BE REPLANTED WITH 100% NATIVE VEGETATION AND MULCHED.
  - WALL / FENCE FOUNDATION DESIGN AND STRUCTURAL CONSIDERATIONS BY OTHERS.

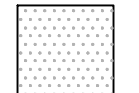LEGEND

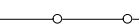 WETLAND AREA

 CHAIN LINK FENCE

 COLUMN / FENCE

 COLUMN / FENCE / WALL



DATE	
REVISION	
NO.	
DATE:	8-1-22
PROJECT NO.	1433-01
FILE NO.	1433-01 CNA.dwg
SCALE:	AS SHOWN

SITE PLAN

SHEET TITLE

C-07

SHEET NUMBER

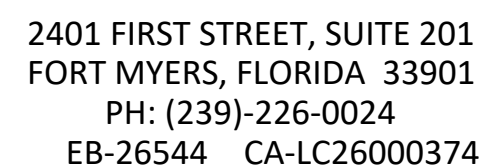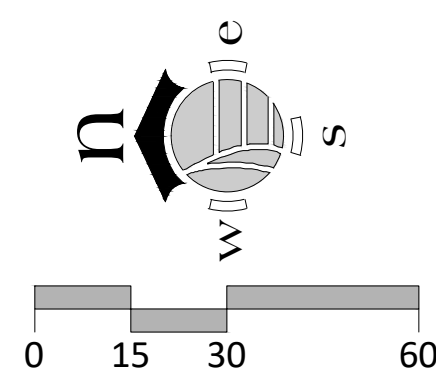


VILLAGE OF ESTERO  
CLIENT NAME CONT.  
9401 CORKSCREW PALMS CIRCLE  
ESTERO, FL 33928

CLIENT NAME AND ADDRESS

ESTERO ON THE RIVER  
VILLAGE OF ESTERO, FLORIDA

PROJECT NAME AND LOCATION

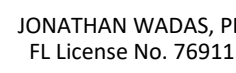

1. FENCE AND WALL SEGMENTS SUBJECT TO FIELD LOCATION AND VERIFICATION.
2. CONTRACTOR TO CLEAR EXISTING VEGETATION ALONG US 41 AND PROVIDE EARTHEN BERMS WHERE NECESSARY TO INSTALL IMPROVEMENTS. THE INTENTION IS THE BOTTOM OF THE WALL / FENCE SHALL BE A MAXIMUM OF 1' BELOW ADJACENT SIDEWALK GRADE ALONG US 41 AND 1' BELOW ADJACENT PAVEMENT ALONG CORKSCREW ROAD.
3. ALL DISTURBED AREAS TO BE REPLANTED WITH 100% NATIVE VEGETATION AND MULCHED.
4. WALL / FENCE FOUNDATION DESIGN AND STRUCTURAL CONSIDERATIONS BY OTHERS.


□ — □ COLUMN / FENCE / WALL

DECISION DESCRIPTION

DATE:	8-1-22
PROJECT NO.	1433-01
FILE NO.	1433-01 CNA.dwg
SCALE:	AS SHOWN

## SHEET TITLE


SHEET NUMBER

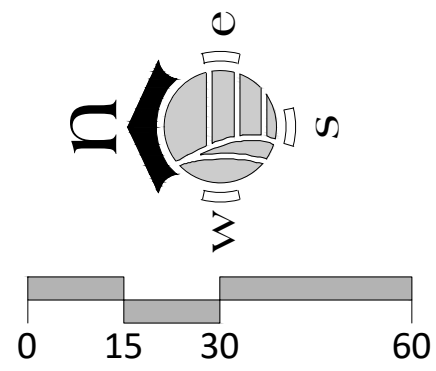

  
2401 FIRST STREET, SUITE 201  
FORT MYERS, FLORIDA 33901  
PH: (239)-226-0024  
EB-26544 CA-LC26000374

VILLAGE OF ESTERO  
CLIENT NAME CONT.  
9401 CORKSCREW PALMS CIRCLE  
ESTERO, FL 33928

ESTERO ON THE RIVER  
VILLAGE OF ESTERO, FLORIDA

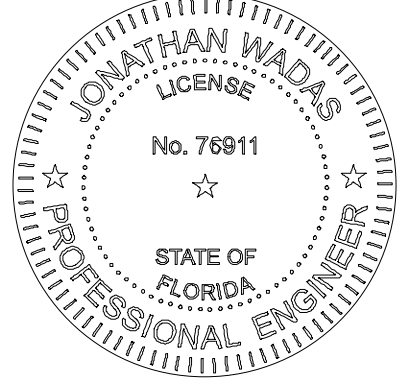  
JONATHAN WADAS, PE  
FL License No. 76911

NO.	REVISION	DATE					REVISIONS DESCRIPTION


DATE:	8-1-22
PROJECT NO.	1433-01
FILE NO.	1433-01 CNA.dwg
SCALE:	AS SHOWN

SITE PLAN

SHEET TITLE

C-09


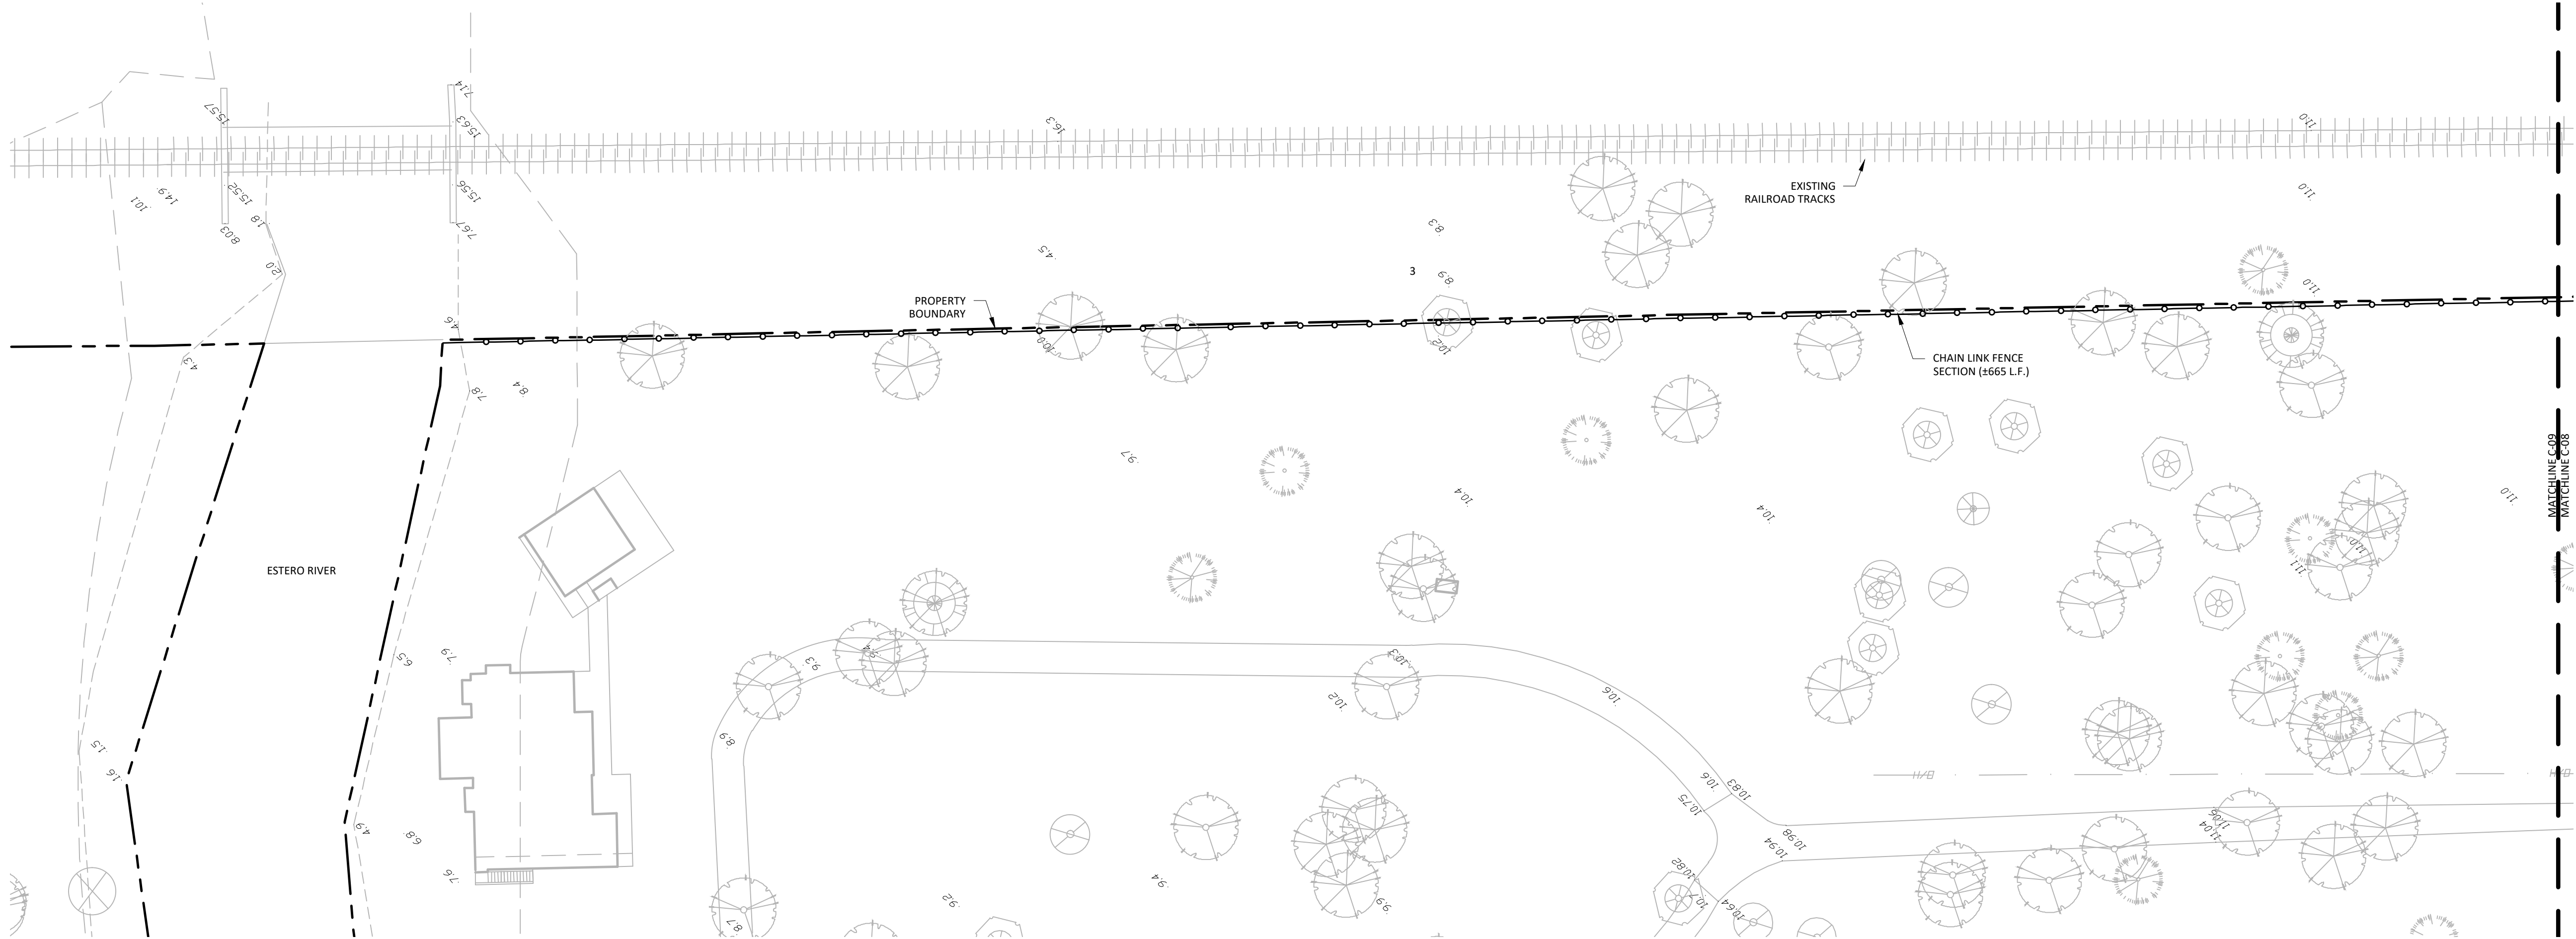


SHEET NUMBER



NOTES:

- FENCE AND WALL SEGMENTS SUBJECT TO FIELD LOCATION AND VERIFICATION.
- CONTRACTOR TO CLEAR EXISTING VEGETATION ALONG US 41 AND PROVIDE EARTHEN BERMS WHERE NECESSARY TO INSTALL IMPROVEMENTS. THE INTENTION IS THE BOTTOM OF THE WALL / FENCE SHALL BE A MAXIMUM OF 1' BELOW ADJACENT SIDEWALK GRADE ALONG US 41 AND 1' BELOW ADJACENT PAVEMENT ALONG CORKSCREW ROAD.
- ALL DISTURBED AREAS TO BE REPLANTED WITH 100% NATIVE VEGETATION AND MULCHED.
- WALL / FENCE FOUNDATION DESIGN AND STRUCTURAL CONSIDERATIONS BY OTHERS.

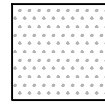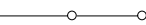LEGEND

-  WETLAND AREA
-  CHAIN LINK FENCE
-  COLUMN / FENCE
-  COLUMN / FENCE / WALL

