


City Mattress




DOS 2015-E001
Village of Estero – Design Review Board
December 9, 2015

Project Team

- City Mattress
 - Walter Irmen
- Architect – Kukk Architecture & Design
 - Jon Kukk & Zack Schaff
- Landscape/Lighting – Land Architects, Inc.
 - Bill Prysi
- Civil Engineering – Hole Montes, Inc.
 - Tom McLean

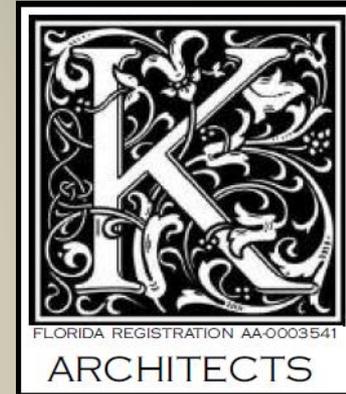

Project Location

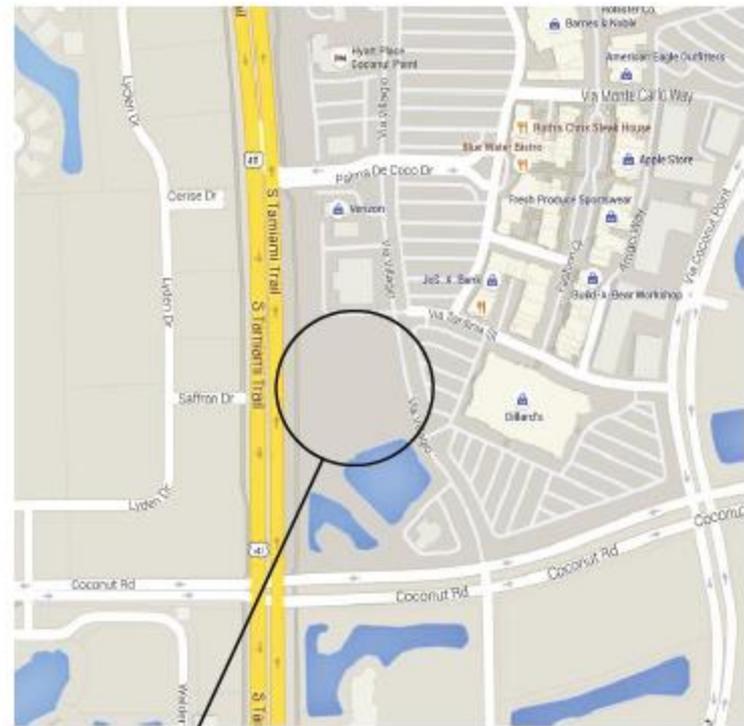


PROJECT LOCATION




Architecture



Architecture Floor Plan

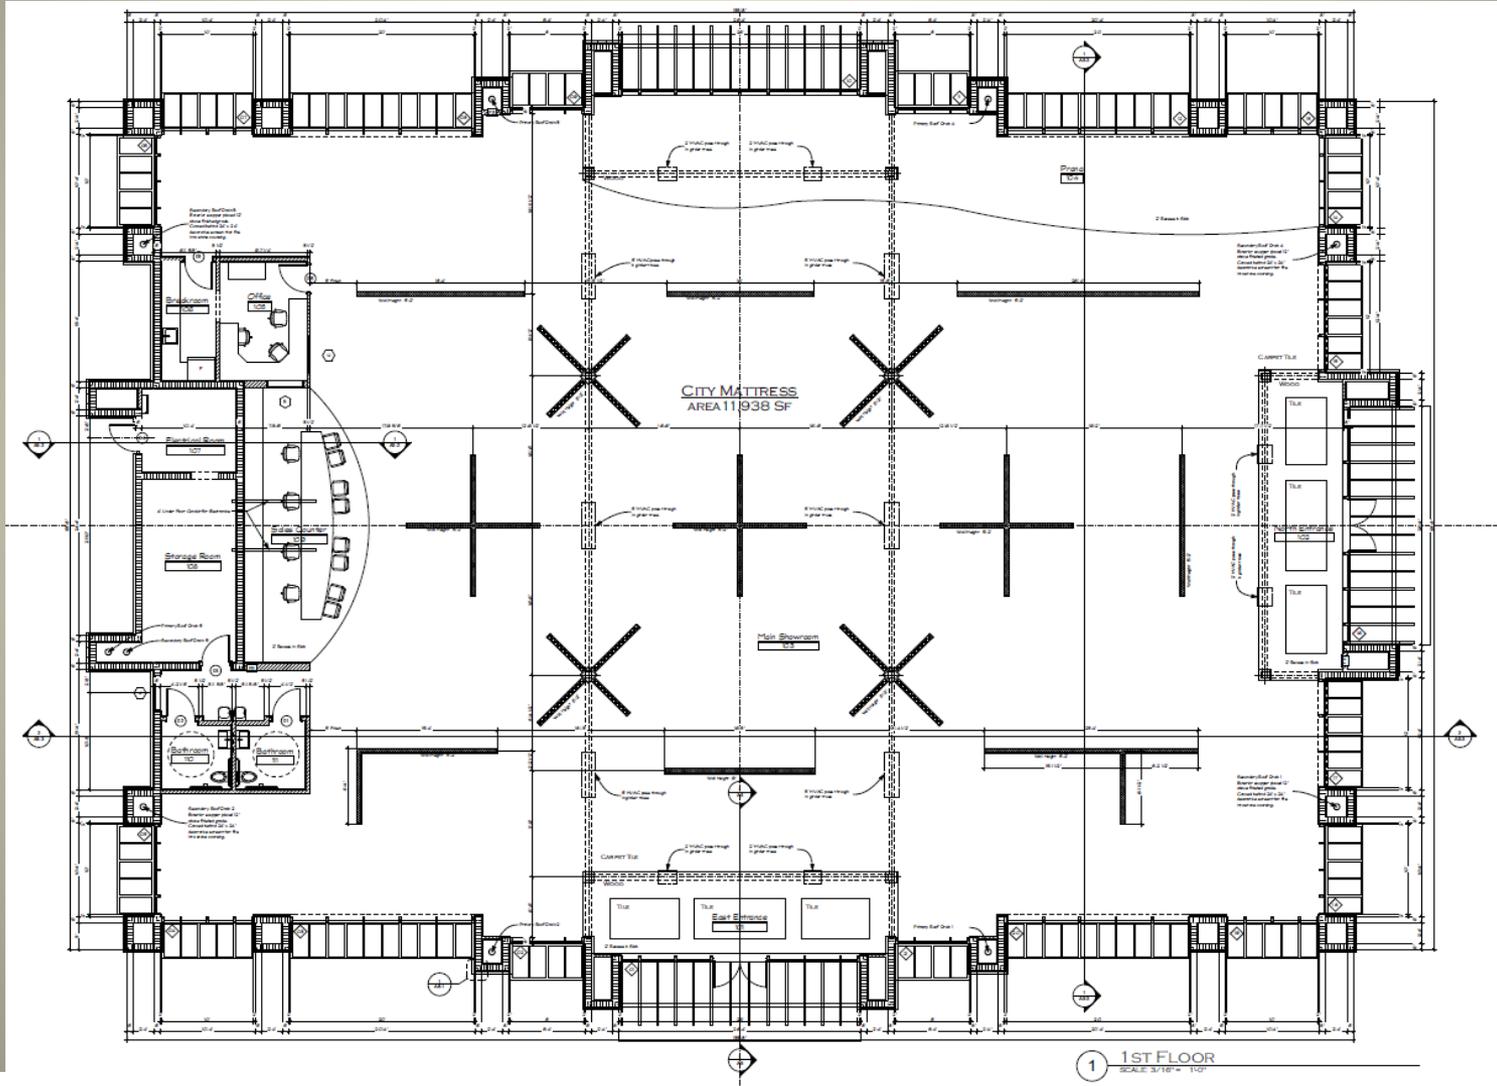

Architecture Elevations

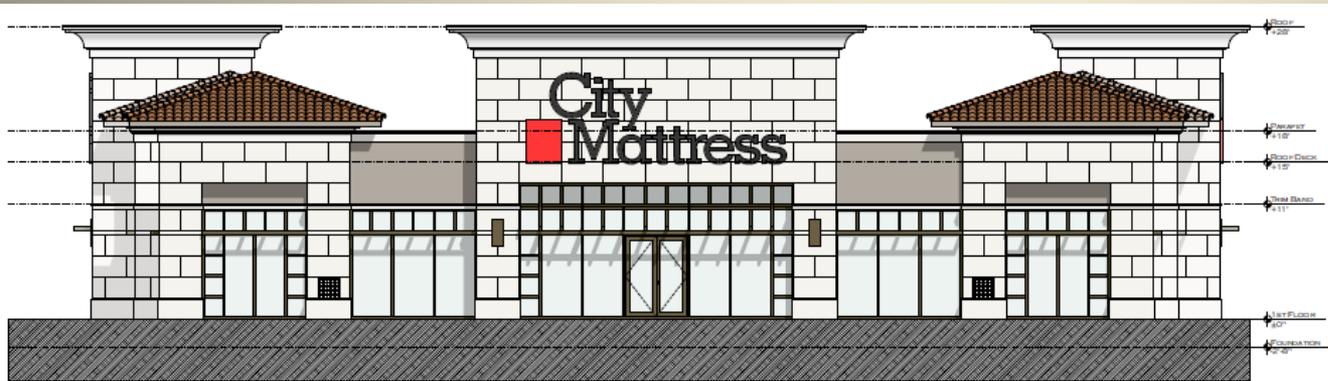

1 NORTH ELEVATION
SCALE 3/16" = 1'-0"



2 EAST ELEVATION
SCALE 3/16" = 1'-0"

Architecture Elevations



① SOUTH ELEVATION
SCALE 3/16" = 1'-0"



② WEST ELEVATION
SCALE 3/16" = 1'-0"

Architecture Details

BUILDING COLORS / MATERIALS:



ROOF TRIM
WHITE STUCCO



ROOF TILE
CAPISTRANO



BUILDING BODY
DARK BEIGE STUCCO




ENTRY TOWERS & BUILDING TRIM
LIMESTONE



WINDOW MULLIONS
DARK BRONZE


1 DUMPSTER PLAN

SCALE: 3/16" = 1'-0"

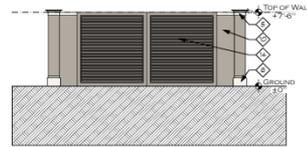

2 DUMPSTER FRONT ELEVATION


SCALE: 3/16" = 1'-0"

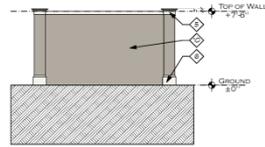

3 DUMPSTER SIDE ELEVATION

SCALE: 3/16" = 1'-0"

DECORATIVE FIXTURE:

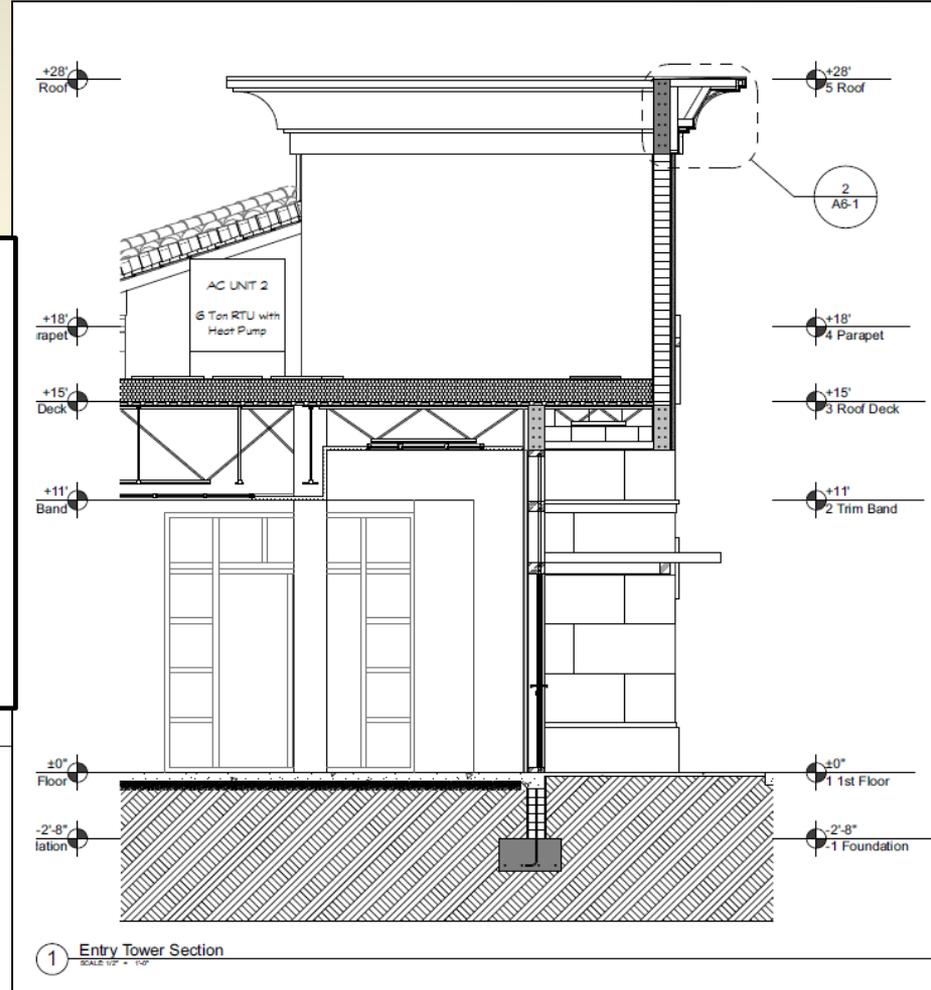

1 Entry Tower Section

SCALE: 1/2" = 1'-0"