

Meadows of Estero


Sign Variances & Column Additions




prepared by:



Site Overview

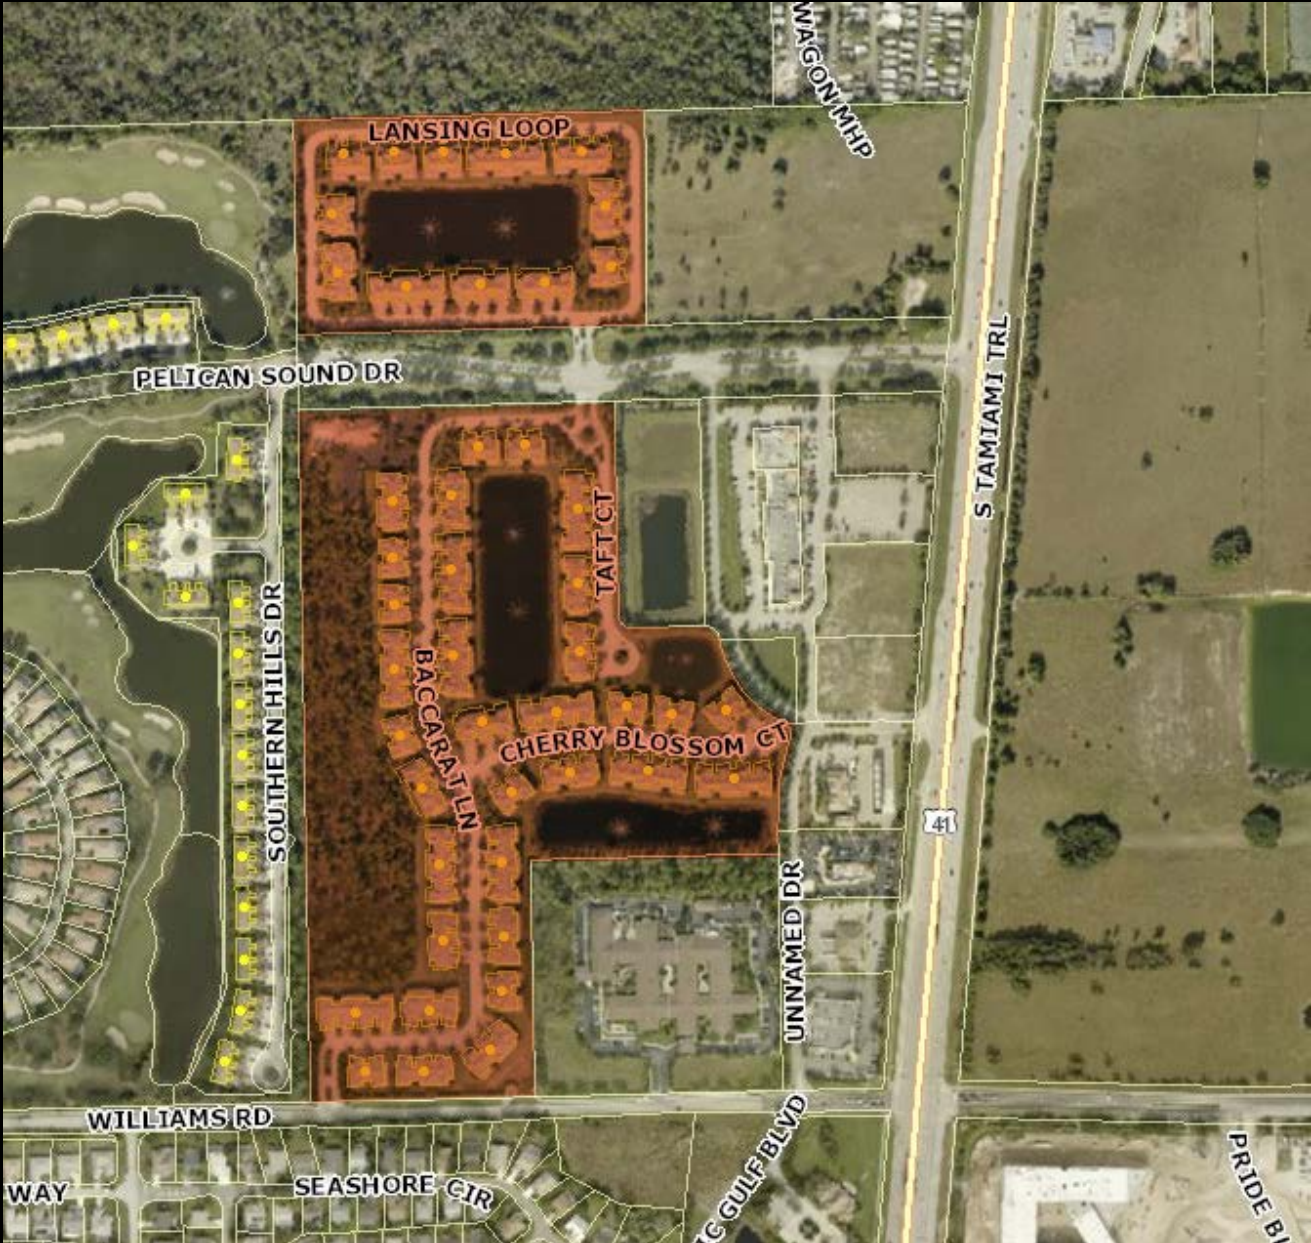

Site Plan

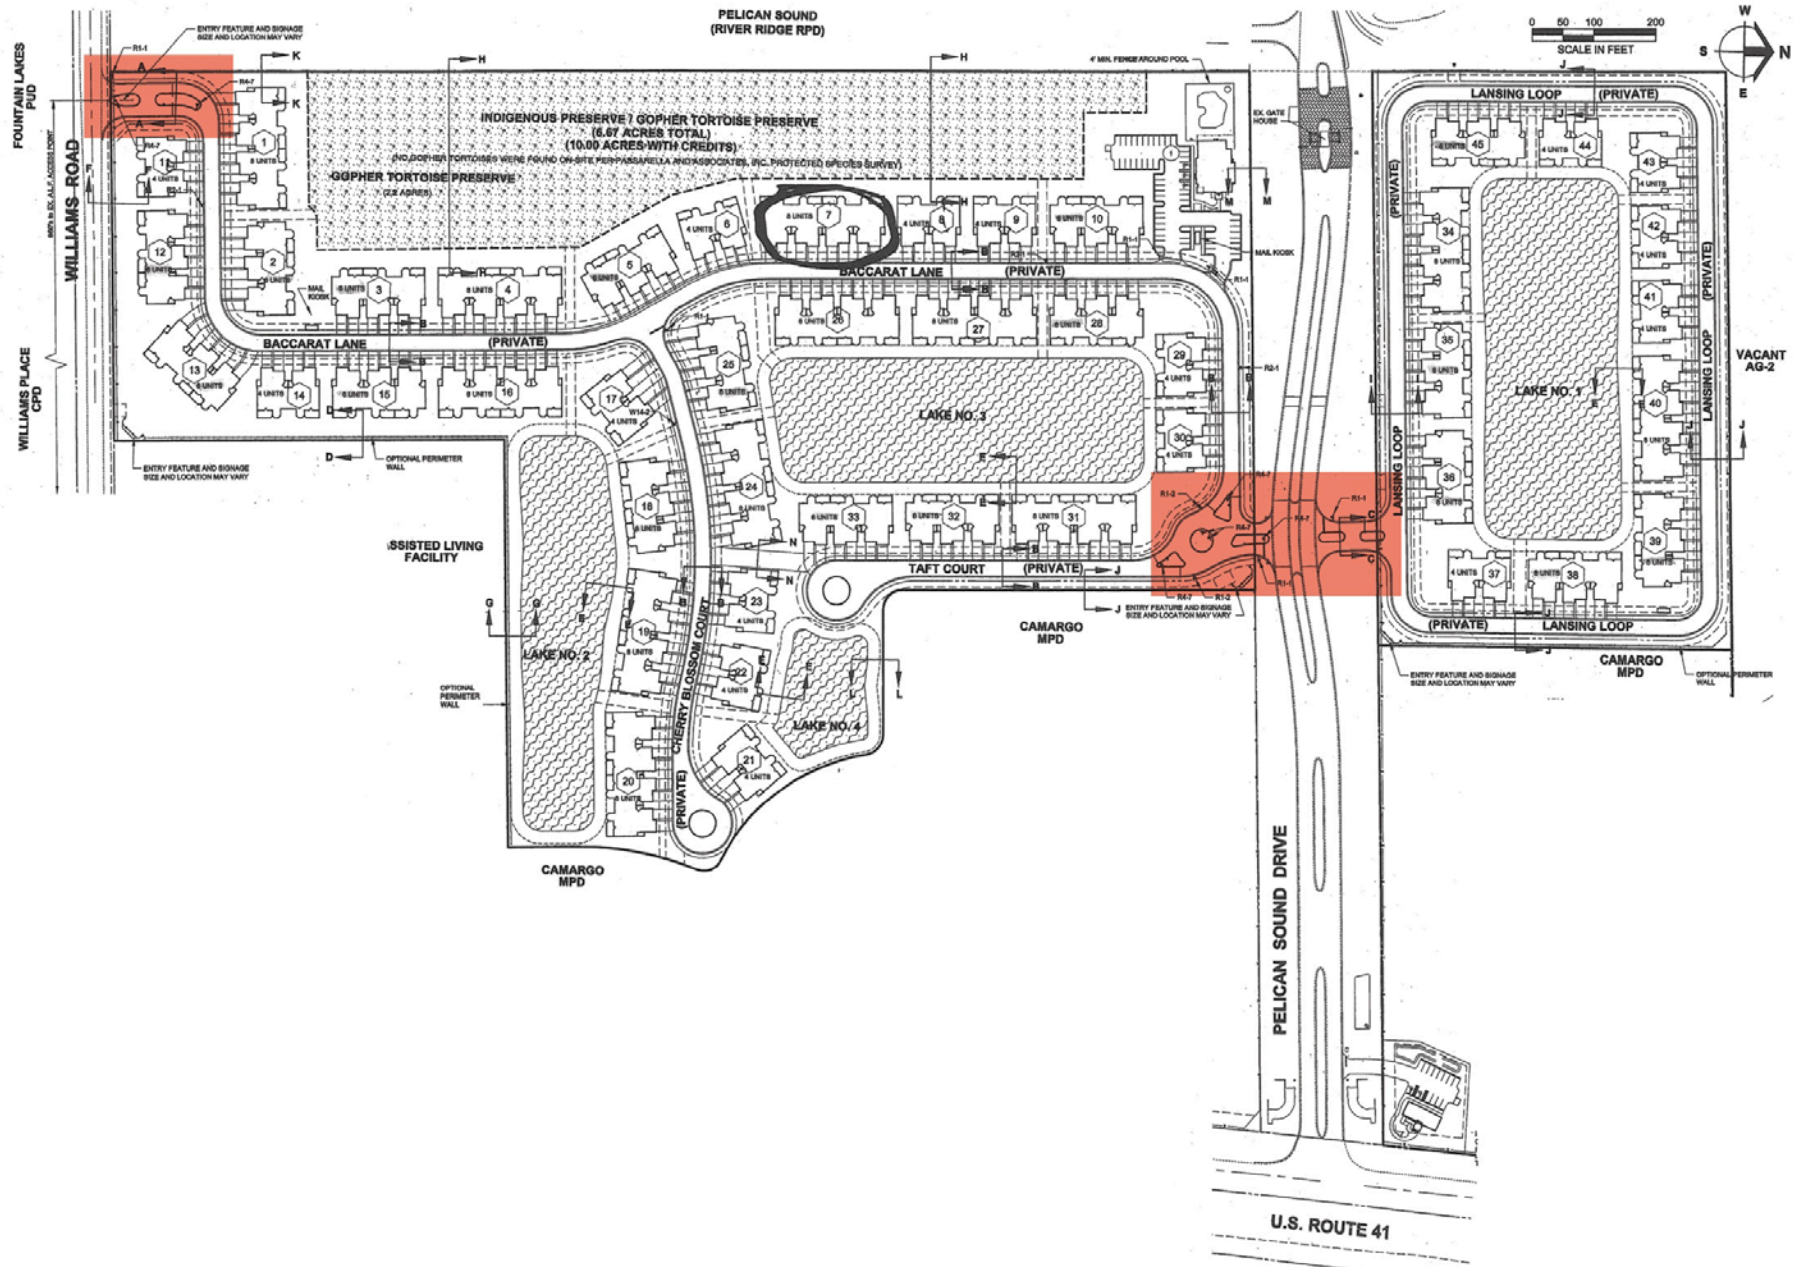

Existing Signage



Baccarat Sign




Lansing Sign



Williams Sign


Goals of Redesign

- Provide a new identity for the community
- Create a unified entrance at Baccarat Lane & Lansing Loop
- Cohesive signage throughout the community for better identity
- Consistent aesthetics with Pelican Sound & Pelican Sound Blvd.

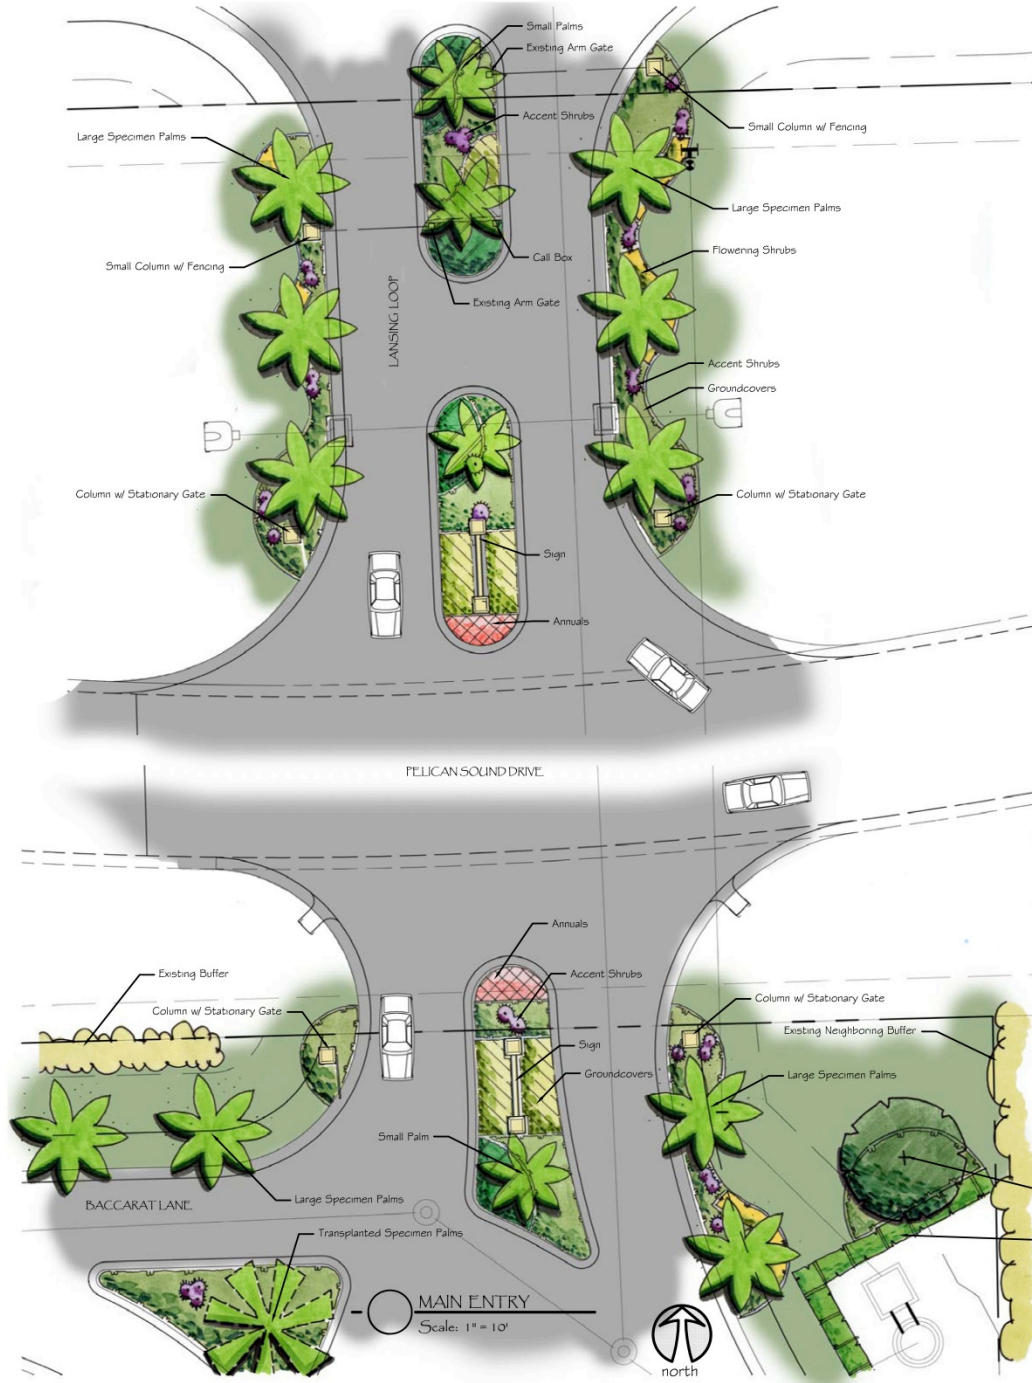


Proposed Entrance

Proposed Signs

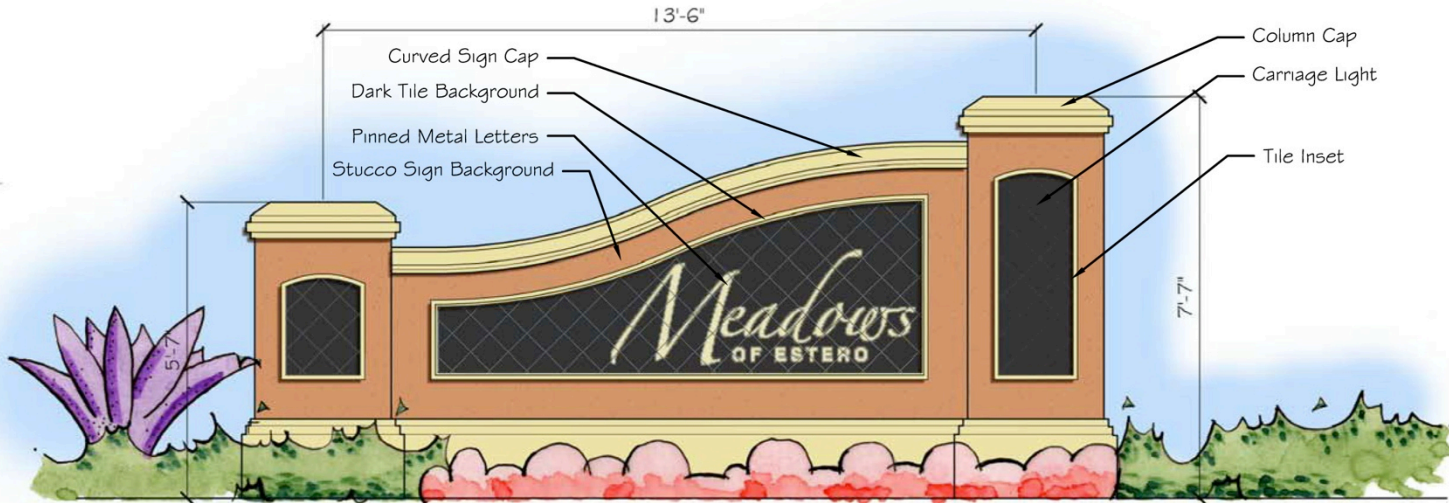


○ Sign Elevation
 Scale: 1/2" = 1'

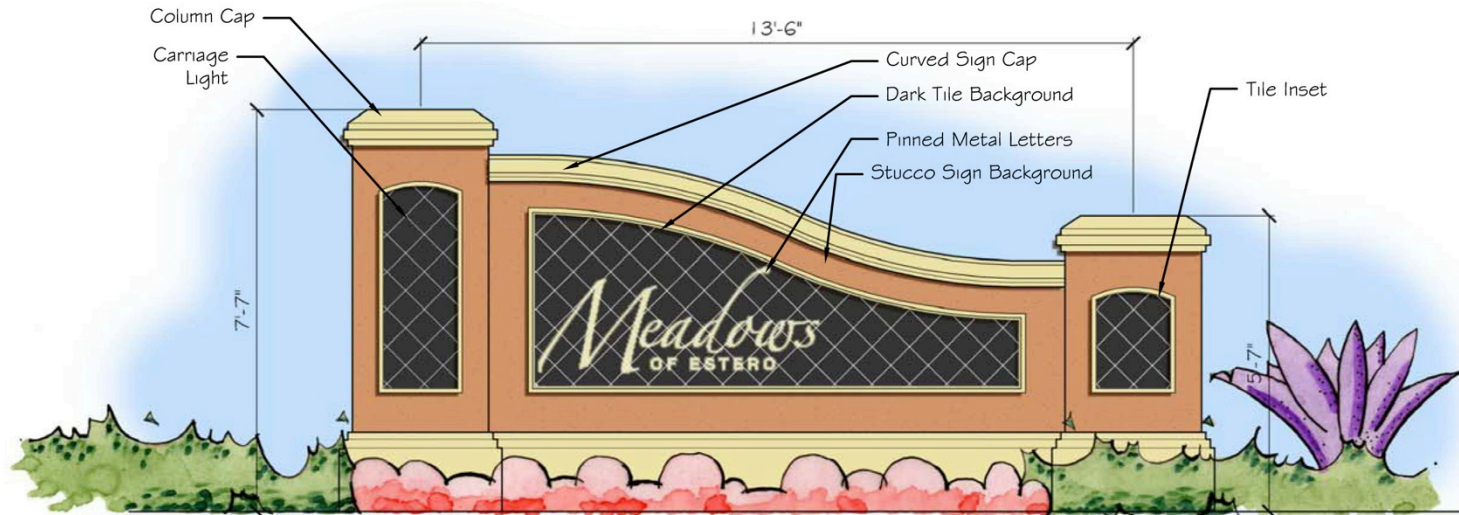


○ Sign Elevation
 Scale: 1/2" = 1'

• Proposed Columns & Gate


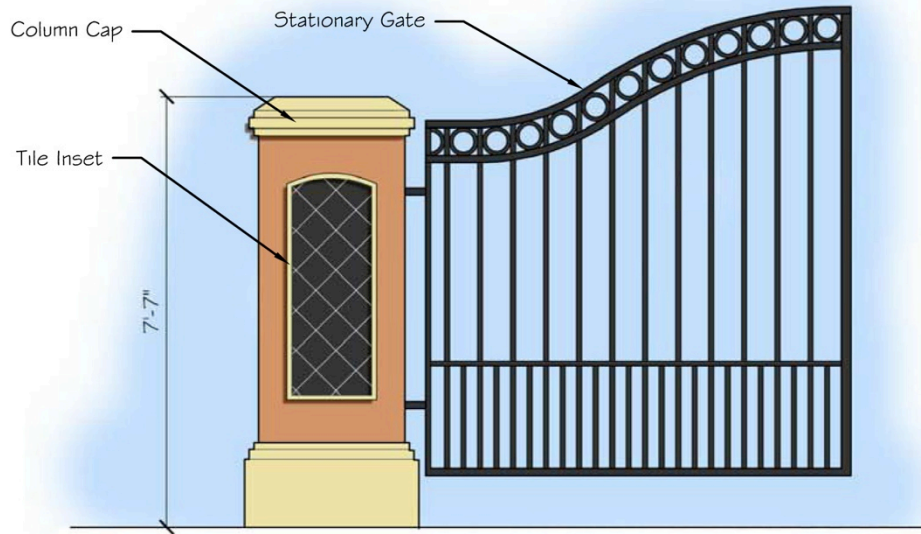


○ Column with Stationary Gate
Scale: 1/2" = 1'

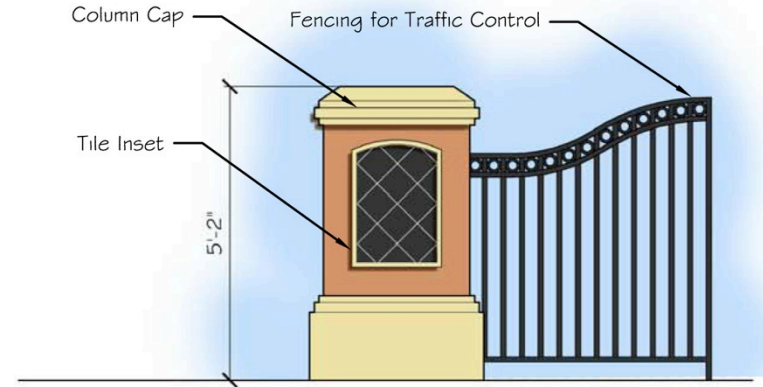

○ Small Column with Fencing
Scale: 1/2" = 1'

Sign Variance

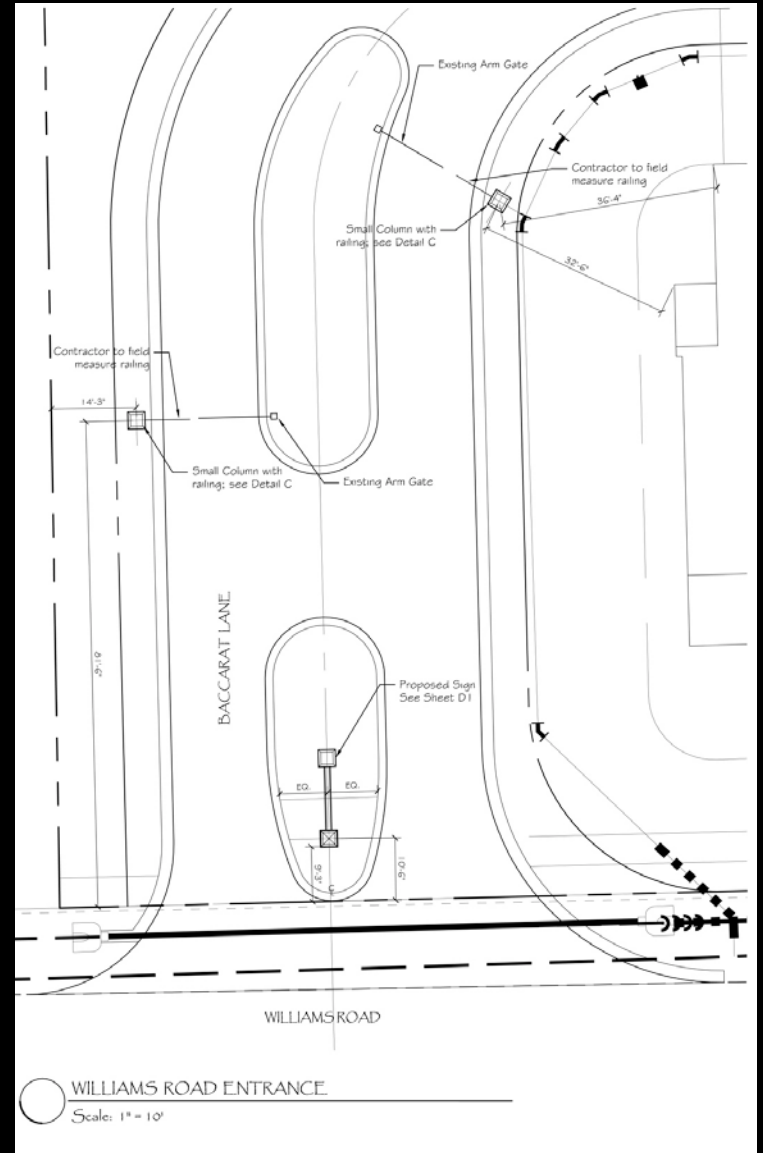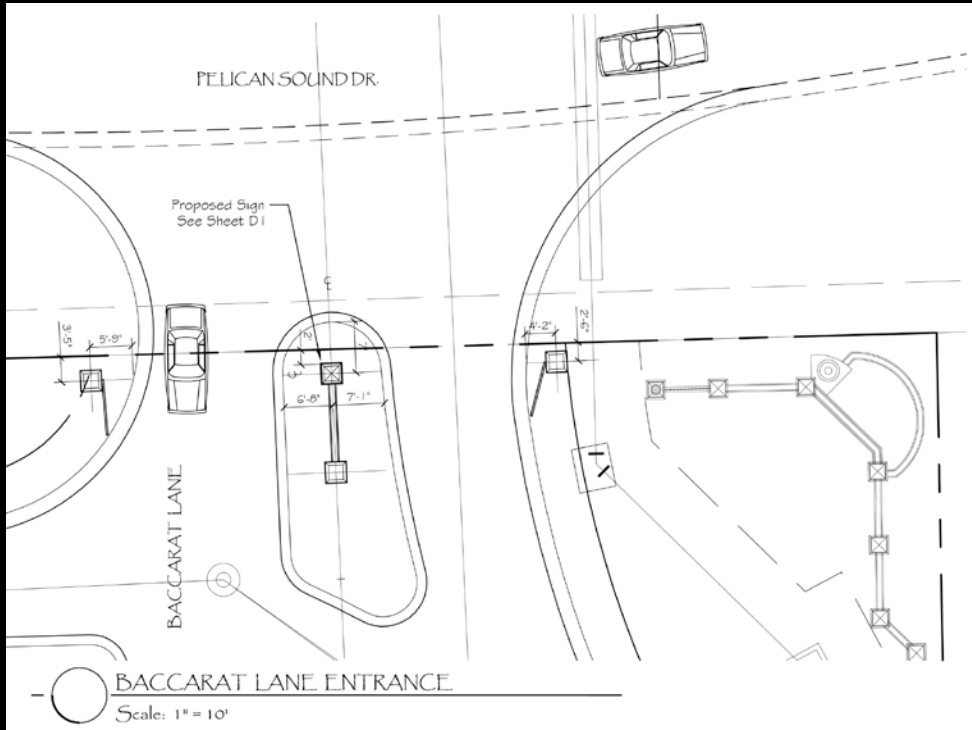

Sign Approval from River Ridge CDD

