


Attachment 2



Example 6' Decorative Sliding Gate

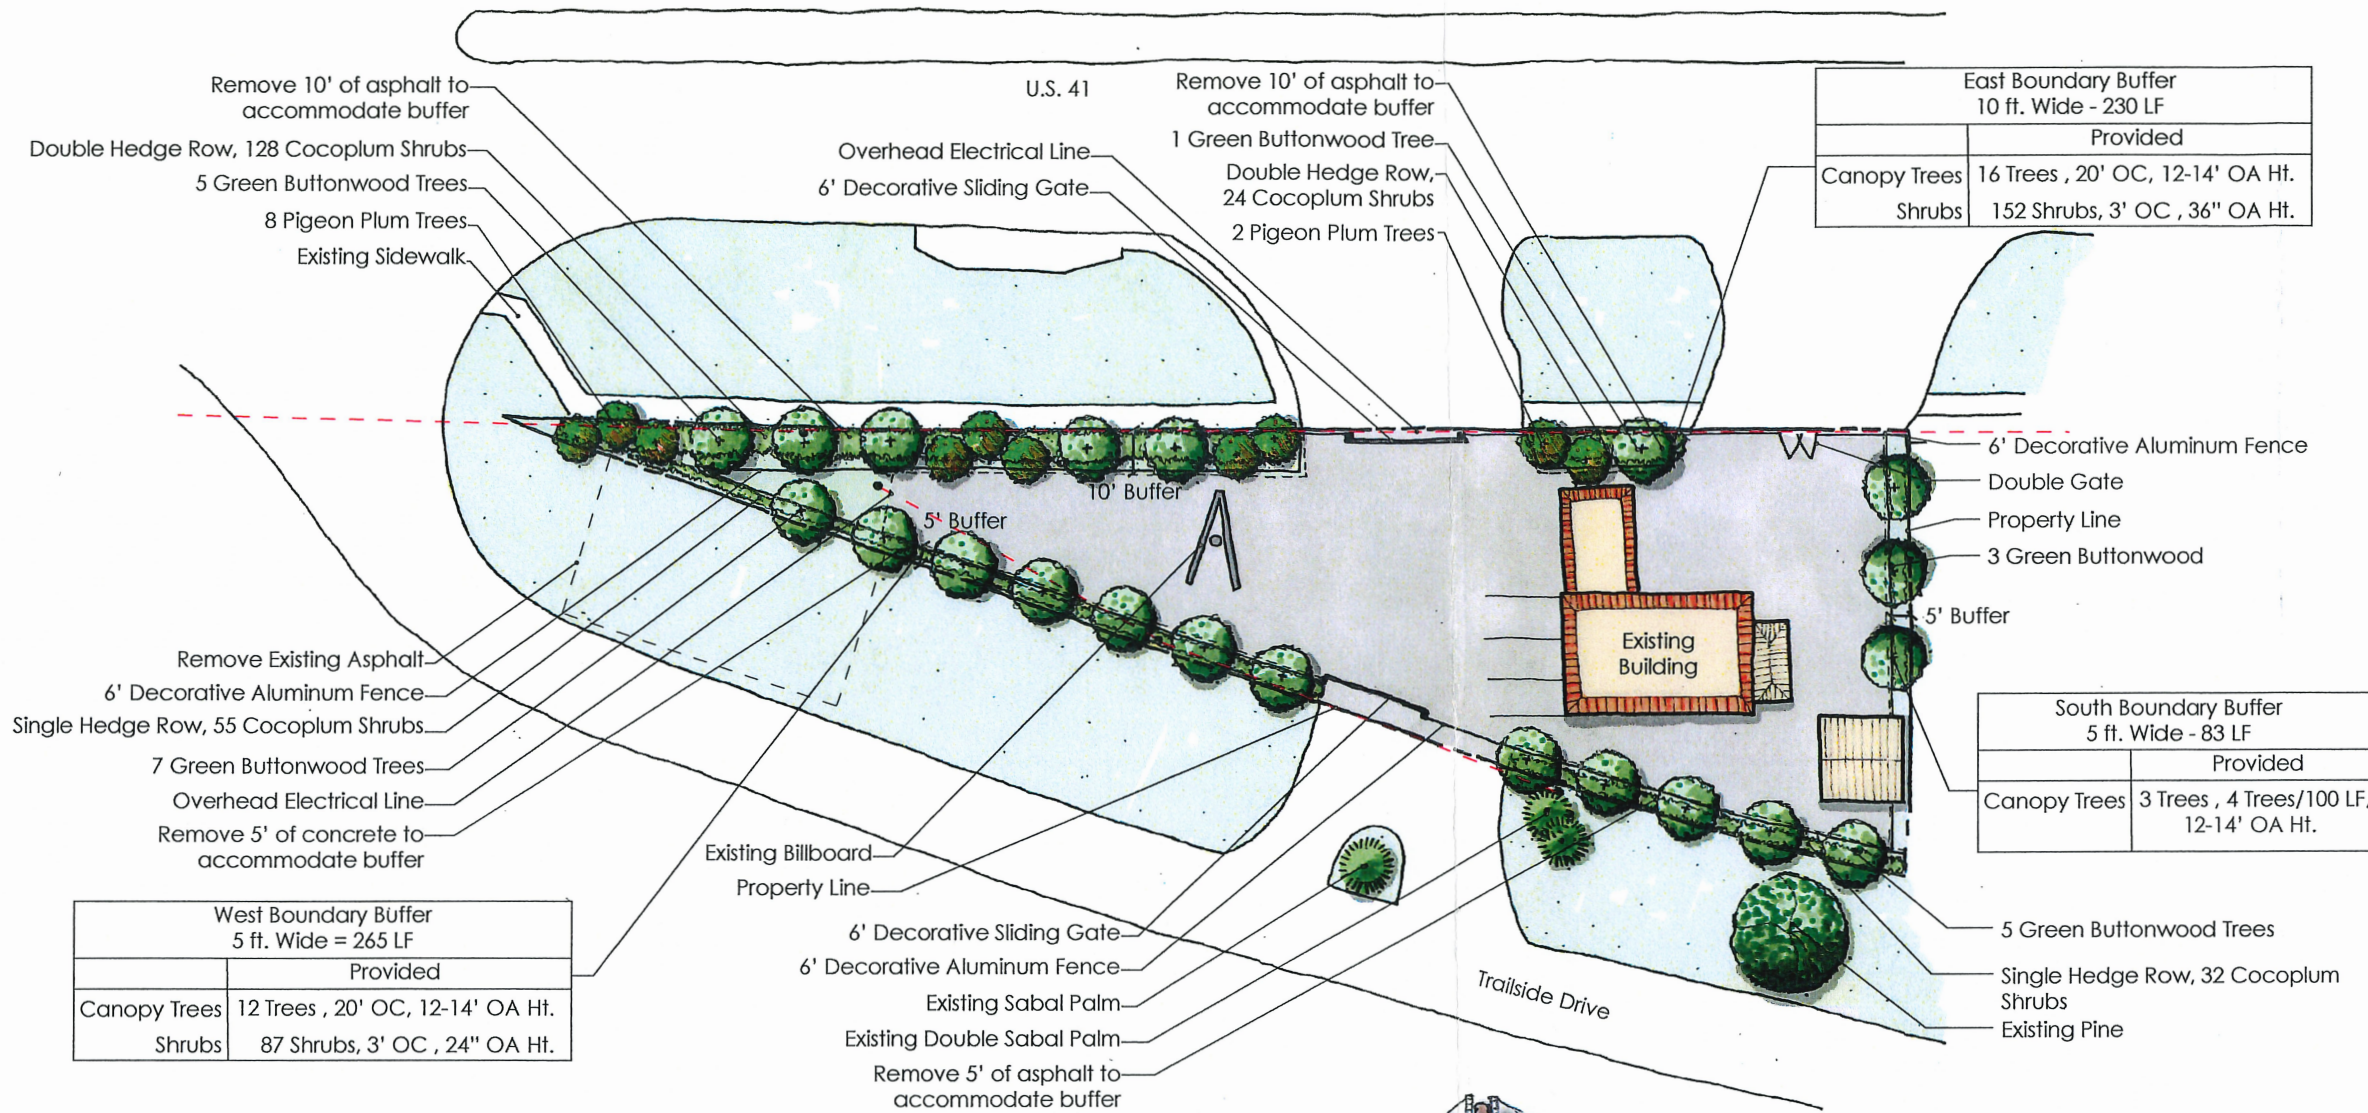

Example 6' Decorative Aluminum Fence

Conceptual Landscape Buffer Plan



RECEIVED

FEB 22 2019

VILLAGE OF ESTERO