


D/F INTERNALLY ILLUMINATED MONUMENT (Qty 1) AZ2FS66-152-24L - CABINET, COLUMNS, TOP CAPS

AZ2DT2-148-28X - CAP ON BASE

SQUARE FOOTAGE: 40

Code Section Illumination: Sec. 33-385. Permanent signs in commercial and industrial areas. (a) (2) a. 2. Lighting behind the letters and logo that illuminates the sign background.

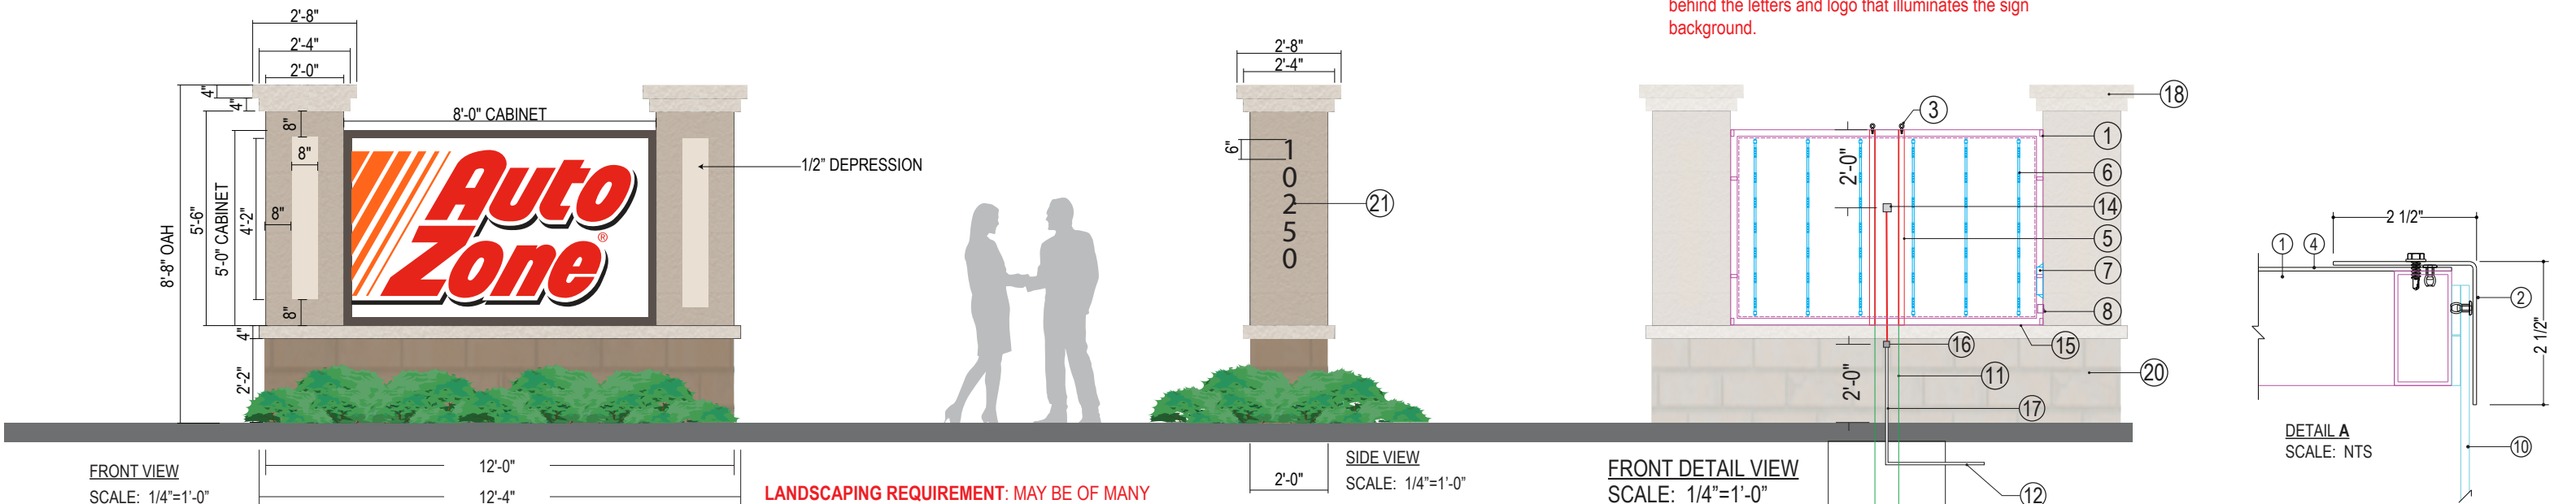

SPECIFICATIONS

- 1" x 2" x .125" ALUMINUM TUBE FRAME / WELDED CONSTRUCTION
- 2 1/2" FORMED .063" PRE-FINISHED BLACK/WHITE ALUMINUM RETAINER P-12 / FASTENED TO CABINET w/ #8 x 1/2" LG HEX WASHER HEAD TEK SCREWS
- (2) 1/2" LIFTING EYES
- .063" PRE-FINISHED BLACK/WHITE ALUMINUM RETURNS P-12 / FASTENED TO CABINET w/ 1/8" POP RIVETS
- 1 3/4" x 1 3/4" x 1/8" STEEL ANGLE ADJUSTABLE SADDLE MOUNT SYSTEM
- INTERNALLY ILLUMINATED w/ GE LED STICKS
- POWER SUPPLY LOCATED INSIDE CABINET
- UL APPROVED DISCONNECT SWITCH ON CABINET / 20AMP/120VOLT
- 4" ROUND ALUMINUM VENT / BOTH ENDS OF CABINET
- .150" WHITE LEXAN FACES w/ HANG BARS / FIRST SURFACE APPLIED 3M TRANSLUCENT VINYL GRAPHICS V-1, V-2, V-3 / FIRST SURFACE APPLIED DIE CUT BLOCK OUT VINYL V-4
- REFER TO ENGINEERING FOR STEEL SUPPORT REQUIREMENTS / PORTION OF POLE INSIDE CABINET TO BE PAINTED P-1
- 3/4" PVC CONDUIT w/ PRIMARY ELECTRICAL WIRING BELOW GRADE PER LOCAL CODE / N.I.C. BY OTHERS
- CONCRETE FOOTING / REFER TO ENGINEERING FOR POLE EMBEDMENT SPECIFICATION AND FOOTING REQUIREMENTS
- ELECTRICAL HAND HOLE
- DRAIN HOLES / MINIMUM 4 REQUIRED
- MULTI-TAP FIXTURES TO ACCOMMODATE ELECTRICAL EXISTING ON SITE
- CONDUIT EXPOSED / NO HOLE REQUIRED BELOW GRADE
- FABRICATED ALUMINUM CAPS / TRIM TO BE PAINTED P-7, F-1
- CMU BLOCK BASE PAINTED P-3 / BY OTHERS
- FABRICATED ALUMINUM COLUMNS / PAINTED P-2, F-1
- 1/2" CLEAR ACRYLIC FCO ADDRESS NUMERALS, PAINTED BLACK P-8

LANDSCAPING REQUIREMENT: MAY BE OF MANY MATERIALS, INCLUDING FLOWERS, SHRUBS, TREES, ROCKWORK, BRICKWORK, OR OTHER CONSTRUCTIONAL ELEMENTS IN AN ATTRACTIVE COMBINATION AND APPROPRIATE TO THE SPECIFIC LOCATION.

NOTES

- LDC SEC. 30-153(3):
- MAX SIGN AREA ALLOWED: 72 SF
- SIGN AREA PROVIDED: 40 SF
- MAX HEIGHT ALLOWED: 20 FT
- HEIGHT PROVIDED: 8 FEET 6 INCHES

COLORS/FINISHES

- P-1 RUSTOLEUM 20-9109 WHITE PRIMER
- P-2 SW 6086, SAND DUNE
- P-3 SW 6088, NUT HATCH
- P-7 SW 6091 RELIABLE WHITE
- P-8 GLOSS BLACK
- P-12 MP41313SP DARK BRONZE
- V-1 3M 3630-44 ORANGE TRANSLUCENT VINYL
- V-2 3M 3630-22 BLACK OPAQUE VINYL
- V-3 3M 3630-143 POPPY RED TRANSLUCENT VINYL
- V-4 3M 3635-20B WHITE BLOCK OUT VINYL
- F-1 STUCCO FINISH



LEXAN FACE LAYOUT
SCALE: 3/8"=1'-0"



NIGHT VIEW
SCALE: N.T.S.

VARIABLES

SIZE	FINISHED SIZE	V.O.	CORNERS	AMPS	CIRCUITS	ILLUMINATION	POWER SUPPLIES
58 40 SQ FT	5'-0" x 8'-0"	4'-7" x 7'-7"	SQUARE	1.10	120V (1) 20 AMP CIRCUIT	(6) GE LED TETRA STICKS	(1) GE 24V-100W POWER SUPPLY

NOTES
- STANDARD CABINET DEPTH IS 24" / TO BE ADJUSTED AS NEEDED PER ENGINEERING

<p>JONES SIGN Your Vision. Accomplished. WWW.JONESSIGN.COM</p>	JOB #: 235057-R10 DATE: 02.05.2019 DESIGNER: Tiffany Solum SALES REP: Mike Bjorklund PROJ MGR: Sandy Mansfield	<table border="1"> <thead> <tr> <th>REV.</th> <th>DATE</th> <th>BY</th> <th>DESCRIPTION</th> </tr> </thead> <tbody> <tr><td>2</td><td>03.25.19</td><td>TS</td><td>UPDATE TO HAVE STRIPES AND AUTOZONE COPY ONLY LIGHT / SHOW NIGHT VIEW</td></tr> <tr><td>3</td><td>04.23.19</td><td>TS</td><td>CHANGE MONUMENT TO 5'X8' CABINET W/ 3'-6" BASE AND ADD COLUMNS TO SIDES OF CABINET</td></tr> <tr><td>4</td><td>05.01.19</td><td>JS</td><td>CAPS PAINTED P-7 / BLOCK BASE</td></tr> <tr><td>5</td><td>05.03.19</td><td>TS</td><td>UPDATE COLUMNS TO BE SQUARE / ADD NOTES / REMOVE 'BRICK' FROM SPEC 10</td></tr> <tr><td>6</td><td>06.28.19</td><td>RS</td><td>ADDED ELECTRICAL INFORMATION</td></tr> <tr><td>7</td><td>07.02.19</td><td>RS</td><td>ADDED LED NOTES / MOVED ADDRESS FCO TO SIDE VIEW</td></tr> <tr><td>8</td><td>08.06.19</td><td>RS</td><td>UPDATED DRAWING TO REFLECT CUSTOMER MARKUPS</td></tr> <tr><td>9</td><td>08.06.19</td><td>RS</td><td>UPDATED DRAWING TO REFLECT CUSTOMER MARKUPS</td></tr> <tr><td>10</td><td>01.22.20</td><td>MB</td><td>ADDED NIGHT VIEW</td></tr> </tbody> </table>	REV.	DATE	BY	DESCRIPTION	2	03.25.19	TS	UPDATE TO HAVE STRIPES AND AUTOZONE COPY ONLY LIGHT / SHOW NIGHT VIEW	3	04.23.19	TS	CHANGE MONUMENT TO 5'X8' CABINET W/ 3'-6" BASE AND ADD COLUMNS TO SIDES OF CABINET	4	05.01.19	JS	CAPS PAINTED P-7 / BLOCK BASE	5	05.03.19	TS	UPDATE COLUMNS TO BE SQUARE / ADD NOTES / REMOVE 'BRICK' FROM SPEC 10	6	06.28.19	RS	ADDED ELECTRICAL INFORMATION	7	07.02.19	RS	ADDED LED NOTES / MOVED ADDRESS FCO TO SIDE VIEW	8	08.06.19	RS	UPDATED DRAWING TO REFLECT CUSTOMER MARKUPS	9	08.06.19	RS	UPDATED DRAWING TO REFLECT CUSTOMER MARKUPS	10	01.22.20	MB	ADDED NIGHT VIEW	CLIENT APPROVAL: APPROVED By Laura Beth Davis at 9:55 am, Jan 22, 2020 DATE: _____ LANDLORD APPROVAL: _____ DATE: _____ QC: _____		Site # 6874 Estero, FL 33928 DESIGN PHASE: CONCEPTUAL	SHEET NUMBER <h1>1.0</h1>
	REV.	DATE	BY	DESCRIPTION	
	2	03.25.19	TS	UPDATE TO HAVE STRIPES AND AUTOZONE COPY ONLY LIGHT / SHOW NIGHT VIEW	
3	04.23.19	TS	CHANGE MONUMENT TO 5'X8' CABINET W/ 3'-6" BASE AND ADD COLUMNS TO SIDES OF CABINET	
4	05.01.19	JS	CAPS PAINTED P-7 / BLOCK BASE	
5	05.03.19	TS	UPDATE COLUMNS TO BE SQUARE / ADD NOTES / REMOVE 'BRICK' FROM SPEC 10	
6	06.28.19	RS	ADDED ELECTRICAL INFORMATION	
7	07.02.19	RS	ADDED LED NOTES / MOVED ADDRESS FCO TO SIDE VIEW	
8	08.06.19	RS	UPDATED DRAWING TO REFLECT CUSTOMER MARKUPS	
9	08.06.19	RS	UPDATED DRAWING TO REFLECT CUSTOMER MARKUPS	
10	01.22.20	MB	ADDED NIGHT VIEW	

This is an original, unpublished drawing by Jones Sign Co., Inc. It is for your personal use in conjunction with a project being planned for you by JONES SIGN. It is not to be shown to anyone outside of your organization, nor is it to be used, reproduced, copied or exhibited in any fashion. Use of this design or the salient elements of this design in any sign done by any other company, without the express written permission of JONES SIGN, is forbidden by law and carries a civil forfeiture of up to 25% of the purchase price of the sign. JONES SIGN will endeavor to closely match colors, including PMS, where specified. We cannot guarantee exact matches due to varying compatibility of surface materials and paints used. All sizes and dimensions are illustrated for client's conception of project and are not to be understood as being exact size or exact scale.