

Mitchell O'Neil
A.I.A., P.A.
ARCHITECT
www.oneilarchitect.com

947 N. Alt. A1A
Suite C
Jupiter, Florida
33477

Ph. 561-746-1113
oneilarchitect@live.com
REG. NO. 10338


ALL RIGHTS RESERVED © 2020

Seal:

PETER GARAJ
SCULPTURE PEDESTAL
HERTZ ARENA
VILLAGE OF ESTERO, FL

Revisions:
Date / Description
1-2-20

Sheet No.:

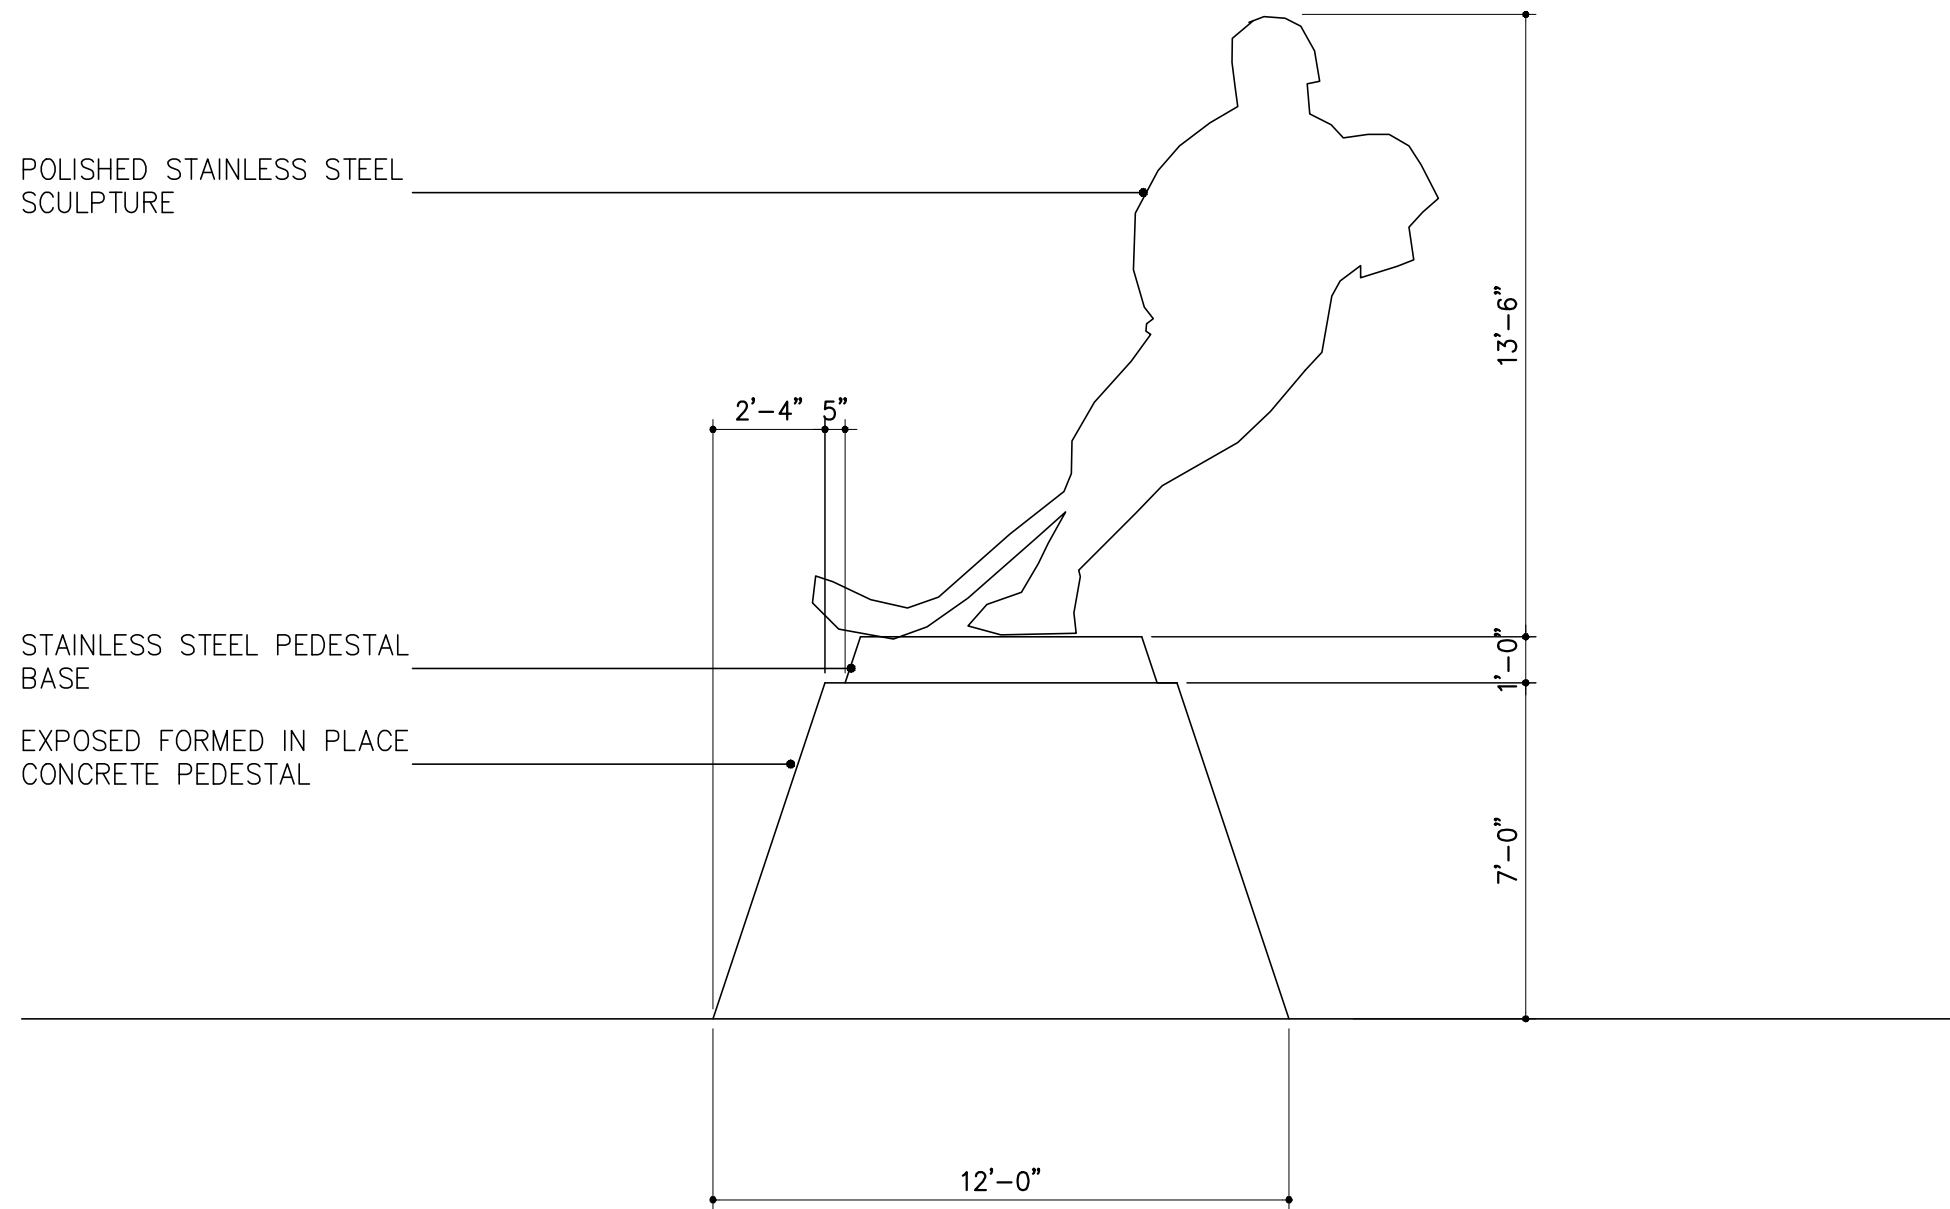

ELEVATION
1/4"=1'-0"