

FIXTURE LEGEND				NOTE: NOT ALL SYMBOLS MAY BE USED.			
SYMBOL	FIXTURE	FINISHER	NOTES	SYMBOL	FIXTURE	FINISHER	NOTES
	24"x36" LOOSE TABLE	TABLE: WD-2 CHAIRS: TBD	---		COMMUNITY TABLE	TABLE: WD-2 CHAIRS: TBD	---
	32"x48" LOOSE TABLE	TABLE: WD-2 CHAIRS: TBD	SEE DETAIL 3/A102 FOR LED ASSEMBLY INFORMATION		48"x72" BOOTH	TABLE: WD-2 BOOTH: UP-3, M-1, WD-1	---
	48"x72" LOOSE TABLE	TABLE: WD-2 CHAIRS: TBD	---		BANQUETTE	WD-1, M-1, UP-3	LENGTH WILL VARY. REFER TO PLAN
	BISTRO TABLE	---	---		BANQUETTE	UP-2, UP-1, M-1	LENGTH WILL VARY. REFER TO PLAN
	29"x28" CASHIER STAND	WD-2	---		OFFICE CHAIR	---	---
	FEATURE CHAIR	---	---		BARISTA TABLE	SS-1, WD-2	---
	WAIT CHAIR	---	---		MARKET TABLE	SS-1, WD-2	---
	NEWSPAPER RACK	---	---				

FURNITURE FINISH SPECIFICATIONS					
DESCRIPTION	DESCRIPTION	MANUFACTURER/SUPPLIER	PRODUCT	COLOR	NOTES
PL-1	OFFICE DESK LAMINATE	WILSONART LAMINATE	1595-80	BLACK	
SS-1	BARISTA TOP	BEDROSIANS	SLAB SLATE	BLACK	
M-1	BANQUETTE LEGS	TBD	1" RSS STEEL	NATURAL	BLACKEN ALL WELDS & GRINDS
UP-1	BOOTH SEAT UPHOLSTERY	KEYSTON BROTHERS	STUDIO VIBE	CLOVER TW-008	
UP-2	BOOTH BACK UPHOLSTERY	LW TEXTILE RESOURCES, LLC	NEWPORT	OLIVE 7187119	
UP-3	BANQUETTE BACK UPHOLSTERY	KEYSTON BROTHERS	STUDIO VIBE	CITYSCAPE TW-006	
WD-1	BANQUETTES	TBD	RIFT CUT OAK	DISTRESSED WITH STAINING	STAIN AND FINISH TO BE APPROVED BY FIRST WATCH
WD-2	TABLE TOPS	TBD	RECLAIMED WOOD	DISTRESSED WITH STAINING	STAIN AND FINISH TO BE APPROVED BY FIRST WATCH

GENERAL NOTES

- ALL FURNITURE PROVIDED BY OWNER, CONTRACTOR TO ASSEMBLE TABLE BASES AND FINISH.
- ALL DIMENSIONS ARE FROM FACE OF STUD OR MASONRY TO FACE OF STUD OR MASONRY EXCEPT AS NOTED.
- FURNITURE LOCATIONS ARE AS INDICATED. PROVIDE MINIMUM 3'-0" CLEARANCE BETWEEN ALL PERMANENT FURNITURE PIECES.
- ADDITIONAL FIXTURE INFORMATION IS INDICATED ON ELEVATIONS.
- ALL MATERIALS MUST BE INSTALLED TO FIRST WATCH SPECIFICATIONS AND STANDARDS. ANY ITEMS NOT INSTALLED TO FIRST WATCH STANDARDS WILL BE REPLACED BY THE CONTRACTOR AT NO COST TO FIRST WATCH.
- PROVIDE FIRE RESISTANT TREATED PLYWOOD BLOCKING AS REQUIRED TO SUPPORT WALL MOUNTED ITEMS AND AS SPECIFICALLY NOTED. CONCEAL ALL BLOCKING IN WALLS.

KEYED NOTES

- ARTWORK PACKAGE SUPPLIED BY FIRSTWATCH - COORDINATE LOCATION WITH OWNER'S REPRESENTATIVE.
- COAT RACK SUPPLIED & INSTALLED BY FIRSTWATCH. LOCATION SHOWN IS FOR REFERENCE ONLY - COORDINATE LOCATION WITH OWNER'S REPRESENTATIVE.
- WALL MOUNTED CLOCK SUPPLIED AND INSTALLED BY FIRST WATCH
- DESK
- CHALKBOARD SUPPLIED & INSTALLED BY FIRST WATCH. LOCATION SHOWN IS FOR REFERENCE ONLY - COORDINATE WITH OWNER'S REPRESENTATIVE
- CHAIR.
- 4"x4" PLANTED. LOCATION SHOWN IS FOR REFERENCE ONLY - COORDINATE LOCATION WITH OWNER'S REPRESENTATIVE.
- FEATURE WALL SUPPLIED BY FIRST WATCH. INSTALLED BY GENERAL CONTRACTOR.
- ACCESSIBLE SEATING LOCATION.
- WALL MOUNTED NEWS PAPER RACK. SUPPLIED BY FIRSTWATCH, INSTALLED BY GENERAL CONTRACTOR.
- NOT USED.



The drawings are the property of ARCHITECTURAL GROUP INTERNATIONAL, and are not to be reproduced or copied in whole or in part, or in any way, without the prior and sole specifically identified written and signed approval of ARCHITECTURAL GROUP INTERNATIONAL. Scaling and related items are based on the original drawing only. Contractors and suppliers should all dimensions and coordinate shown herein and as shown on the drawings and any discrepancy or omission or omission they may discover.

Revisions:
Mark Date By
Issued 08/21/2014 AJW
ISSUED FOR FIRST WATCH REVIEW

- 10/28/2014 AJW FIRST WATCH REVISIONS
- 10/28/2014 AJW FIRST WATCH REVISIONS
- 11/27/2014 AJW FIRST WATCH REVISIONS
- 01/21/2014 AJW FIRST WATCH REVISIONS

Exhibit C-1 Floor Plan
The Daytime Café
FirstWatch
ESTERO, FL



FIRSTWATCH RESTAURANT
ESTERO
ESTERO, FL

Architect Project No. 160111
Issue Date 08/21/2014




FURNITURE AND FIXTURE PLAN

A102

Patio Area

Dry liquor storage

Refrigerated liquor storage

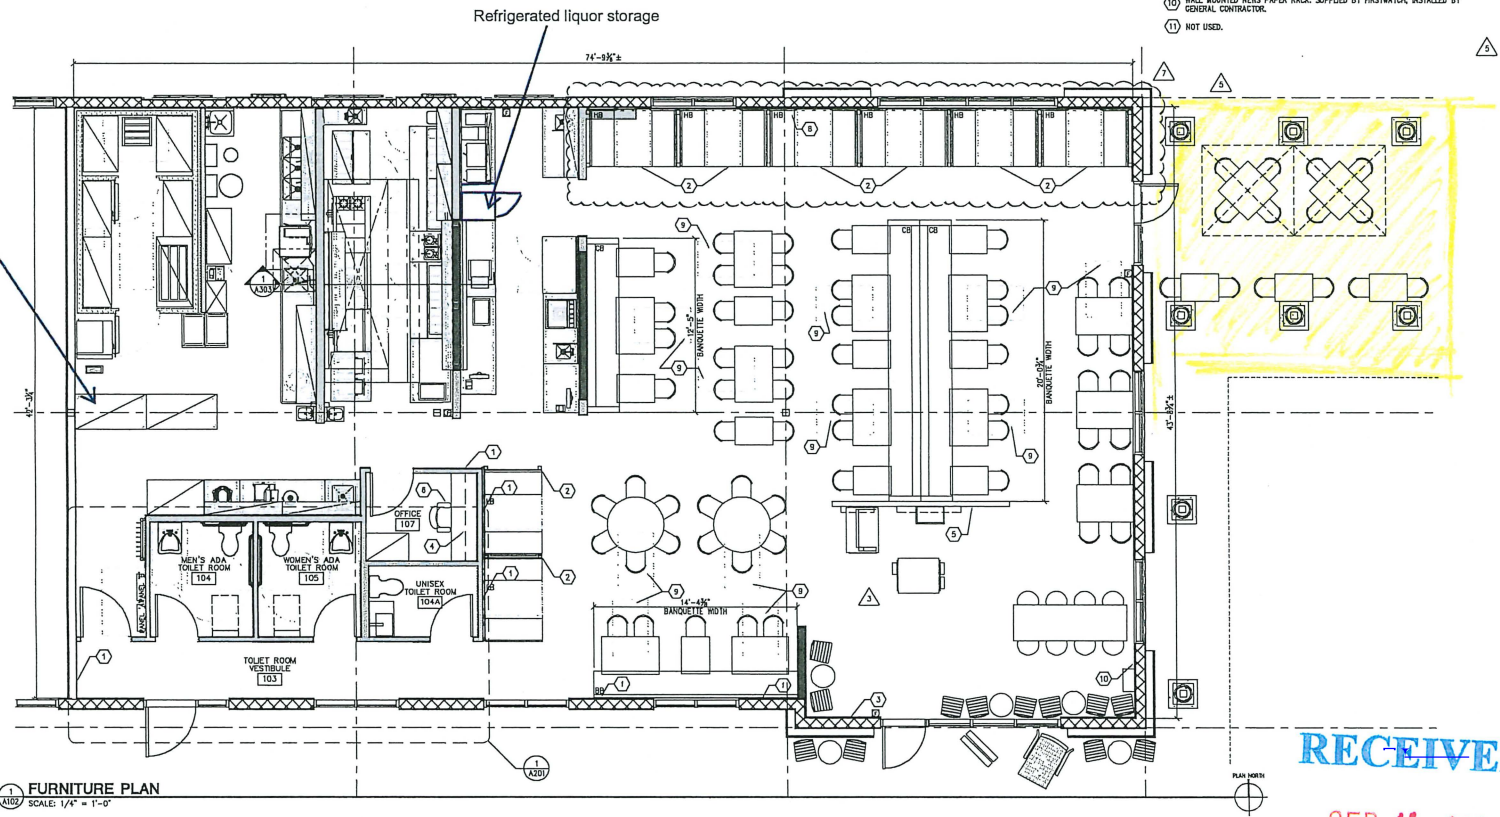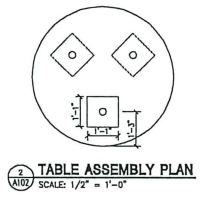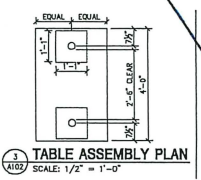

RECEIVED

SEP 11 2020

VILLAGE OF ESTERO