

GENOVA



Coconut Point

Village Center Overlay District



Town Center Overlay District Appendix 1 - Map 3



Copyright 2014 Land Architects, Inc
All rights reserved

ESTERO PLANNING COMMUNITY

GENERAL NOTE:
THIS MAP IS FOR REFERENCE ONLY
DATA PROVIDED ARE DERIVED FROM
MULTIPLE SOURCES WITH VARYING
LEVELS OF ACCURACY

SOURCE:
LEE COUNTY GIS






**Village Center
Connectivity Map**

The Site Concept


Genova Conceptual Site Plan

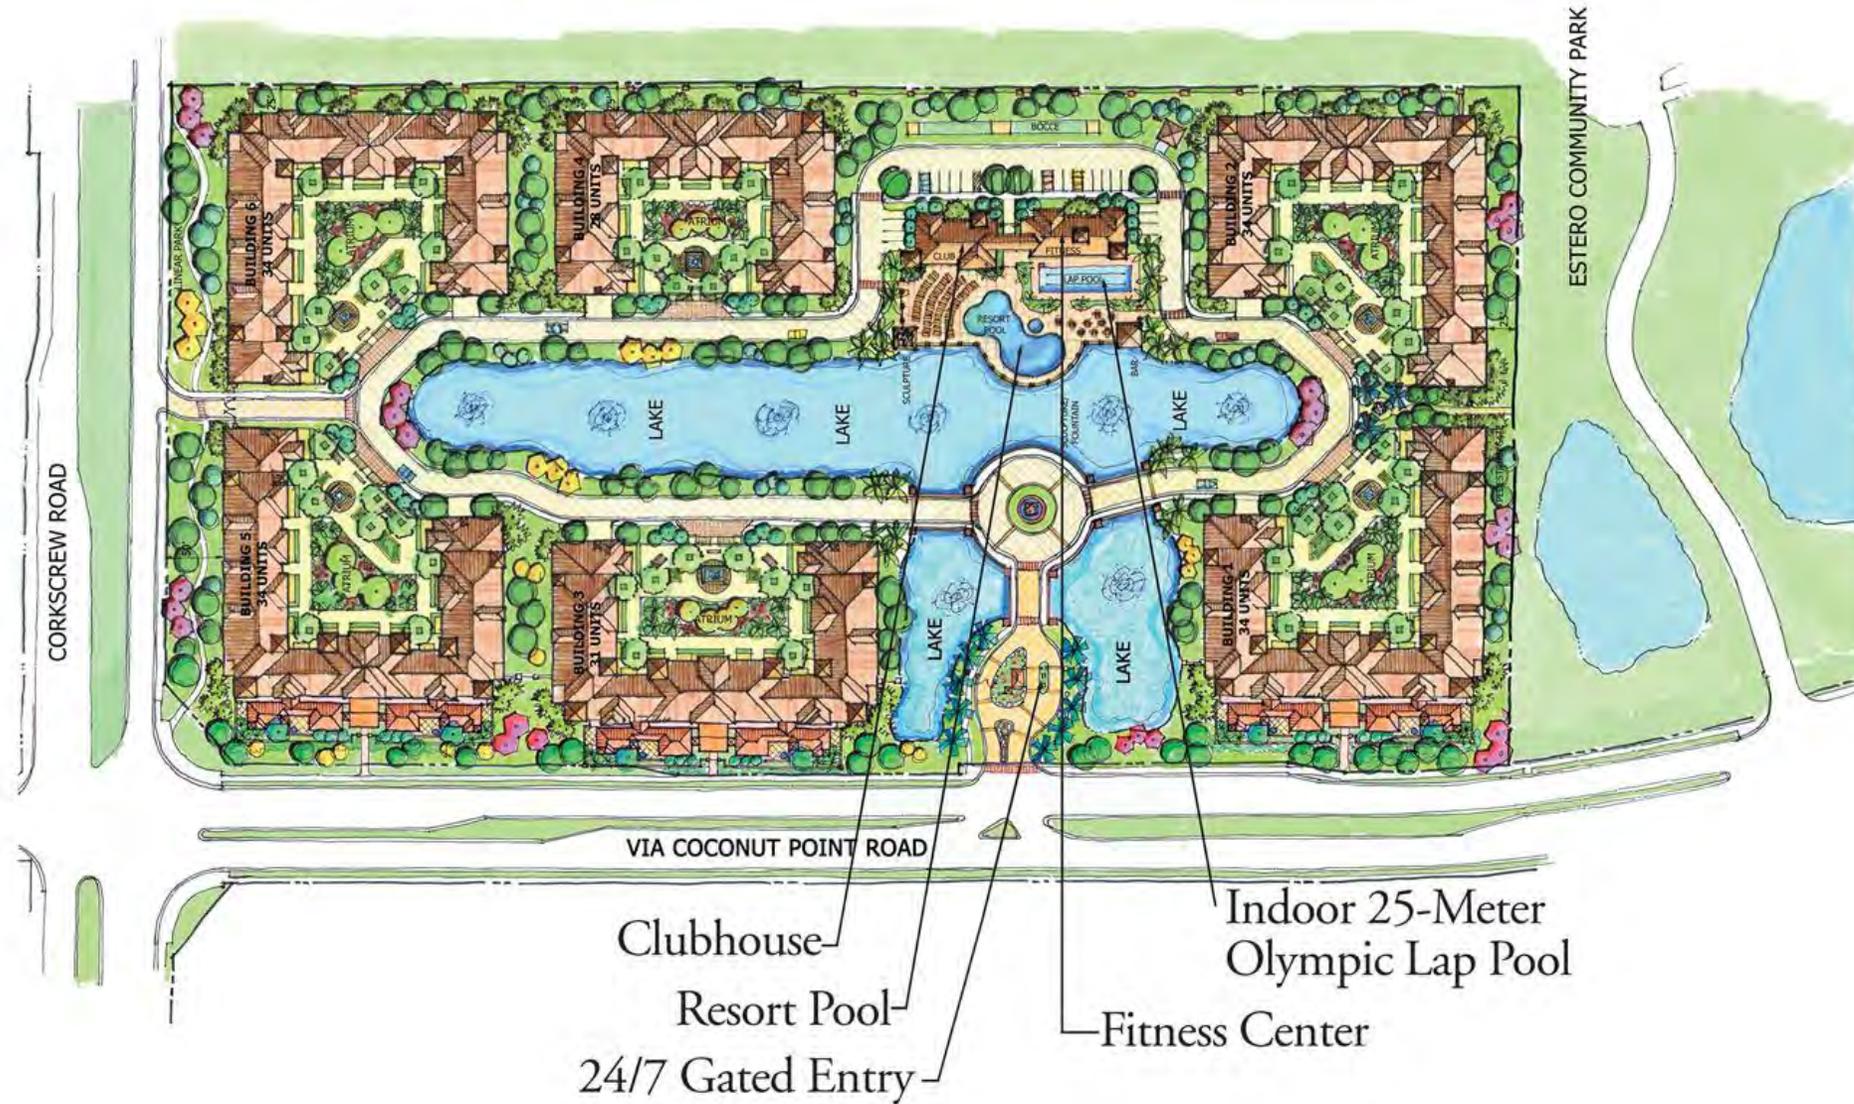

Genova 3D Site Plan



Genova Common Area Landscape Plan

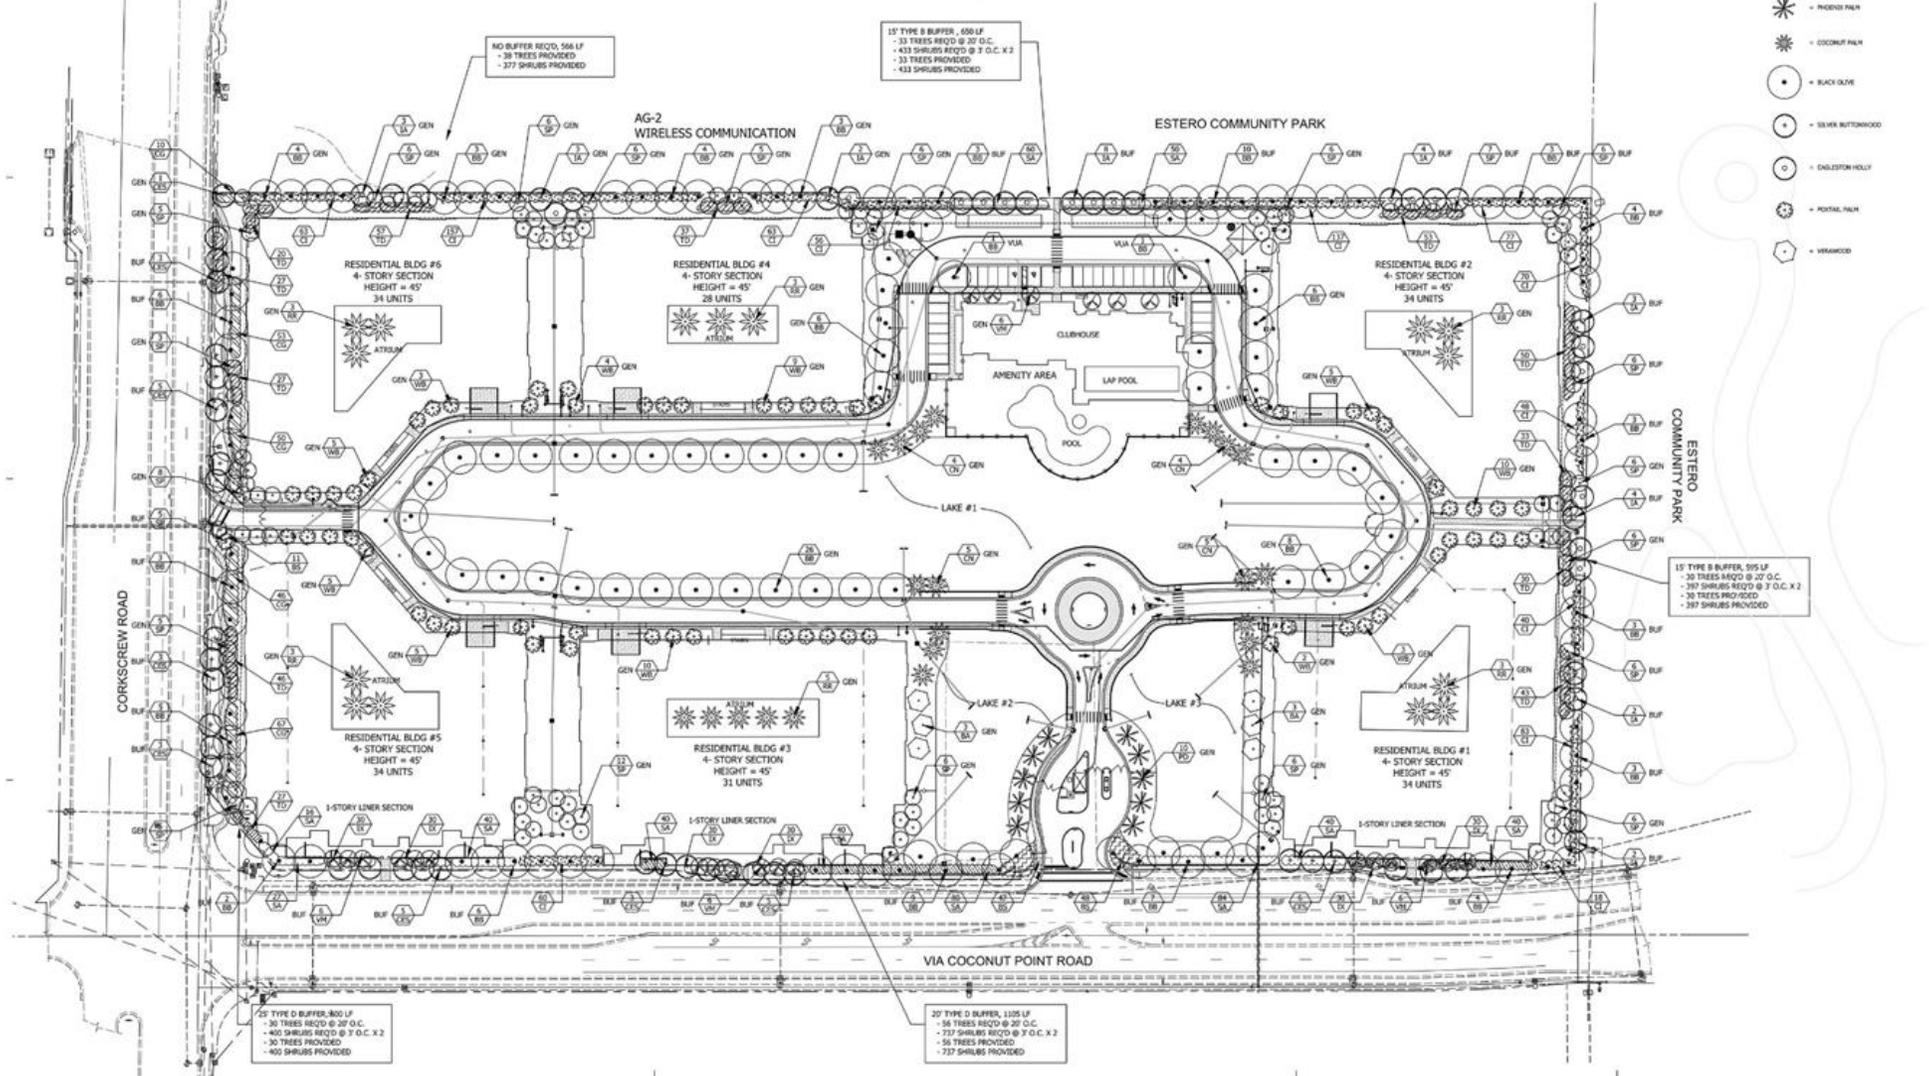

<p>P.O. BOX 10284, MIAMI, FLORIDA 33108 PHONE (305) 563-4678 FAX (305) 563-1955</p>	IN COORDINATION WITH: STANTEC 3800 COLONIAL BLVD, SUITE 100 FORT MYERS, FL 33966	PREPARED FOR: GENOVA PARTNERS, LLC 3798 CRACKER WAY BONITA SPRINGS FL 34134	GENOVA	SCALE: 1" = 50' DATE: DECEMBER 21, 2015 PROJECT #:	<p>NORTH 0 25' 50' 100' 1" = 50'</p>	CODE LANDSCAPE PLAN	SHEET # LA-1
	REV. DATE DESCRIPTION			CHINA L. PENDER, N.A. #0001234			

Architecture

STREET FRONT Elevation Facing Via Coconut Point Road



PARK-FRONT Elevation Facing Estero Community Park



US 41 (WEST) ELEVATION

LAKE-FRONT Elevation Facing the Internal Loop Road



FRONT ELEVATION

Courtyard Atrium Concept



Residential Courtyard Level View



Residential Third Level View



Penthouse Level View



SETH HARRY SUGGESTION
Linear Buildings
Along Via Coconut Point Road



Actual Genova Building on Via Coconut Point Road at Corkscrew Road



Street View of Via Coconut Point Road at Corkscrew Road



Aerial View of Main Entry, Lakes, Amenity Area & Estero Community Park



Aerial View of the Lake & Six Buildings



Aerial View of Lake at Main Entry and Amenity Area



Architectural Elevation of Building Fronting on Via Coconut Road



Architectural Elevation of Building Fronting on Corkscrew Road





Architectural Elevation of Building "B"



FRONT ELEVATION

SCALE: 1/8"=1'-0"

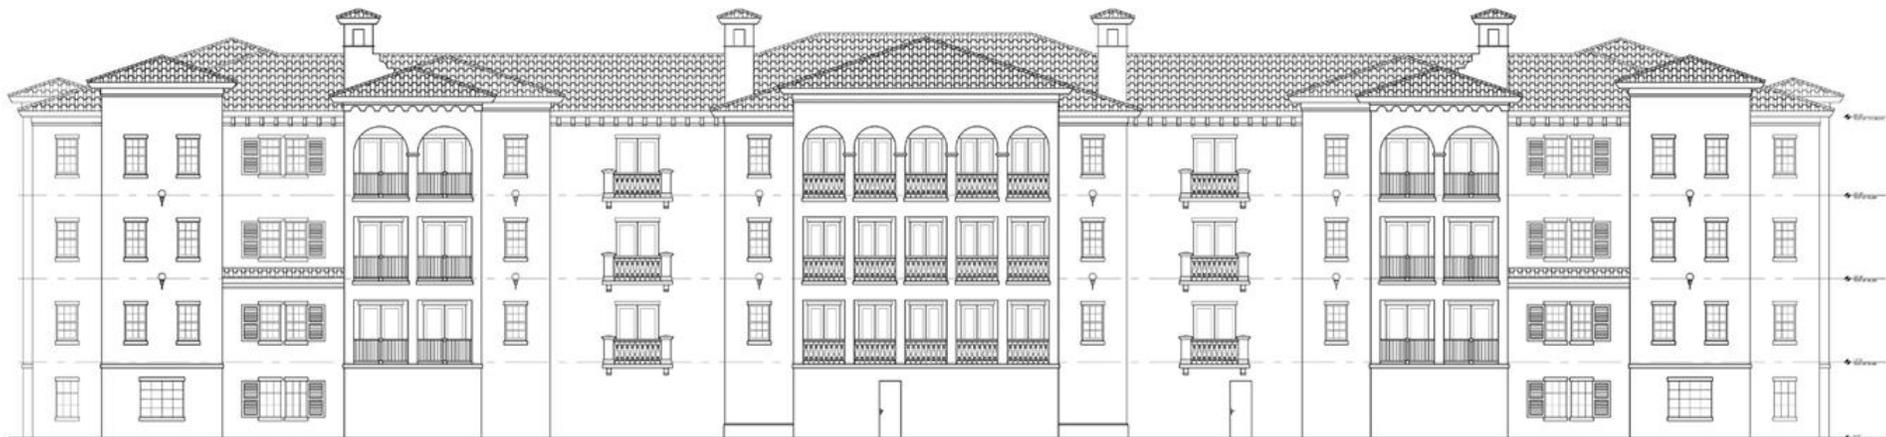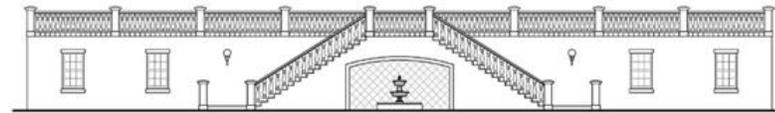

REAR ELEVATION

SCALE: 1/8"=1'-0"

Architectural Elevation of Building "C"



FRONT ELEVATION

SCALE: 3/32"=1'-0"



REAR ELEVATION

SCALE: 3/32"=1'-0"

Architectural Elevation of Building "D"



FRONT ELEVATION

SCALE: 1/8"=1'-0"



REAR ELEVATION

SCALE: 1/8"=1'-0"

Architectural Elevation of "Clubhouse"




WEST ELEVATION

SCALE: 1/8" = 1'-0"



EAST ELEVATION

SCALE: 1/8" = 1'-0"

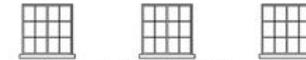

ORIGINAL WINDOWS



NORTH ELEVATION

SCALE: 1/8" = 1'-0"



SOUTH ELEVATION

SCALE: 1/8" = 1'-0"

Tangible Benefits & Incentive Offerings


Precedent Setting Concepts and Design



Pedestrian Gates Connecting to Mixed-Use Shed



PEDESTRIAN GATE

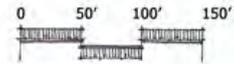



SCALE 1" = 50'






NORTH

6/4/15


Sustainable Design along Via Coconut Point Road

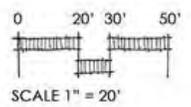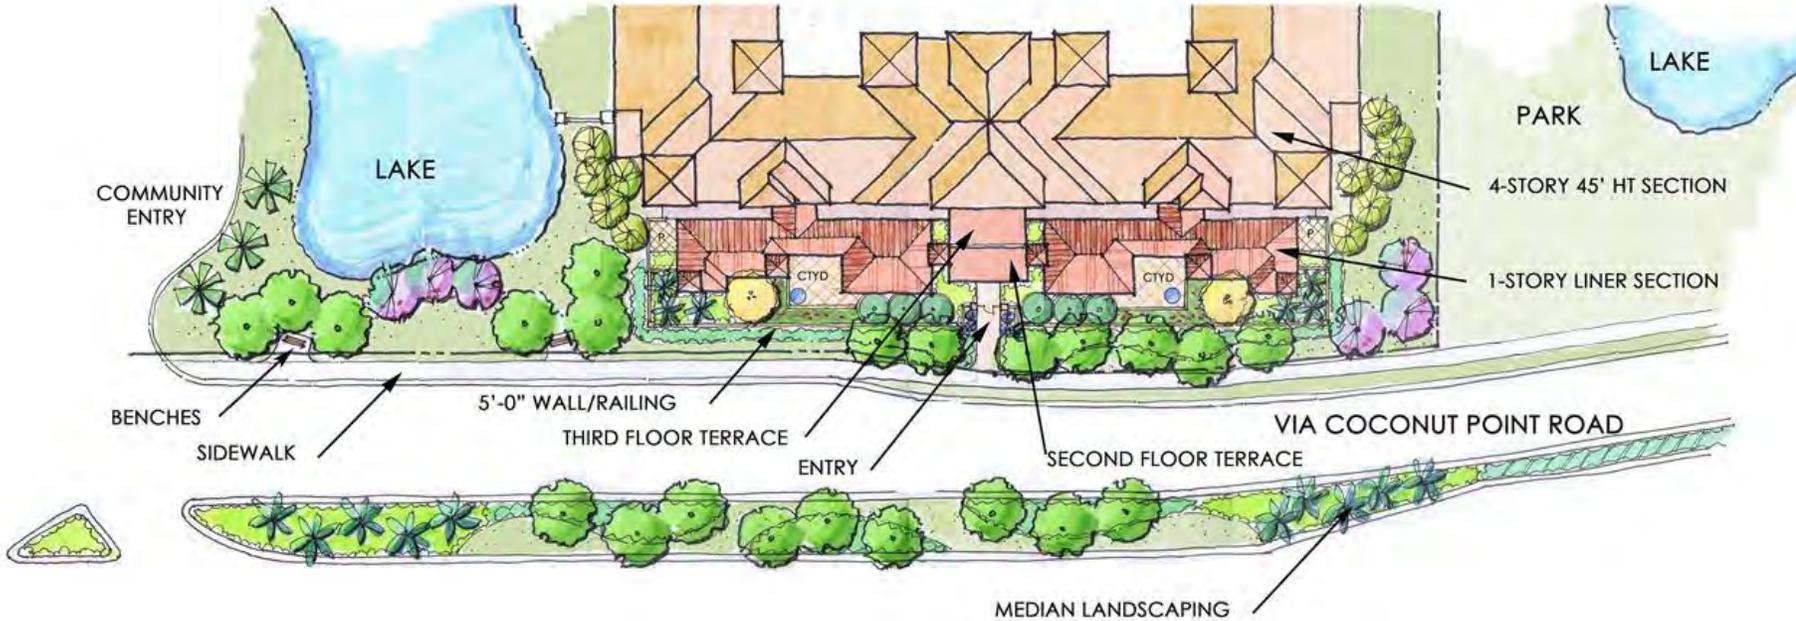

Linear Park along Corkscrew Road

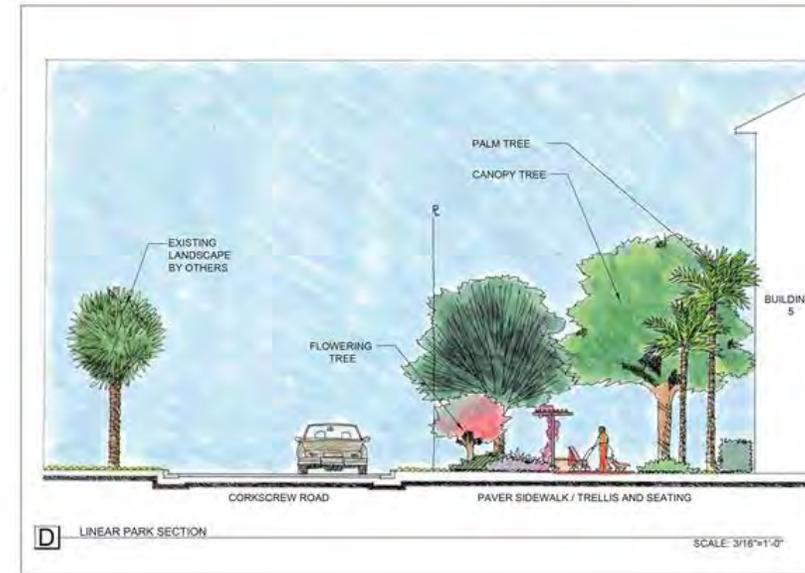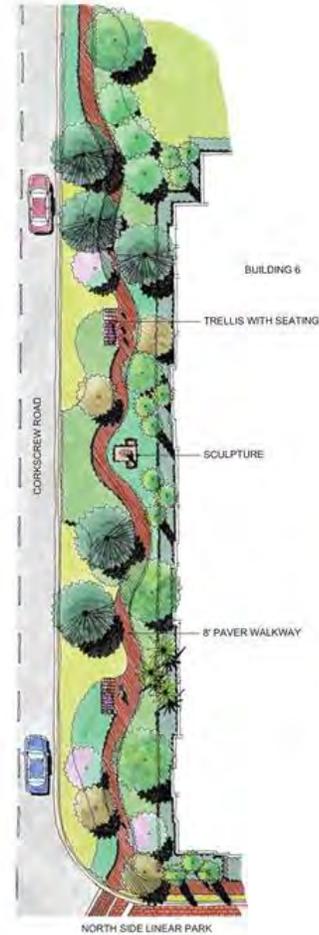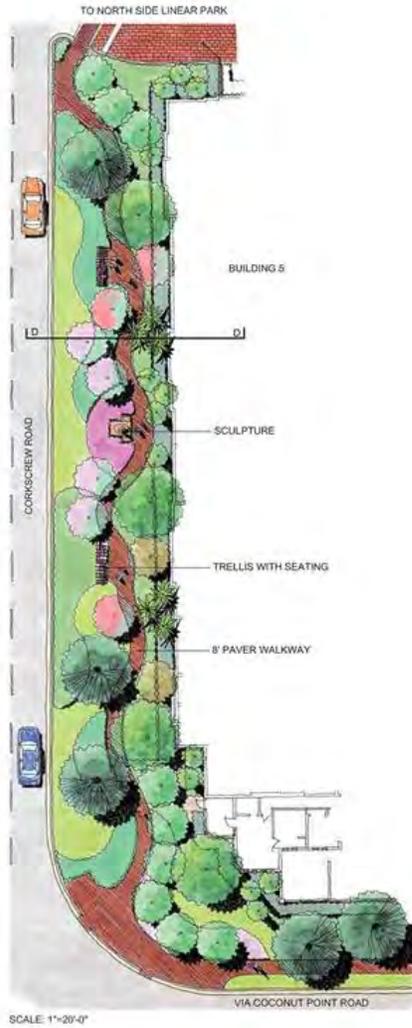

Pocket Park on Via Coconut Point Road

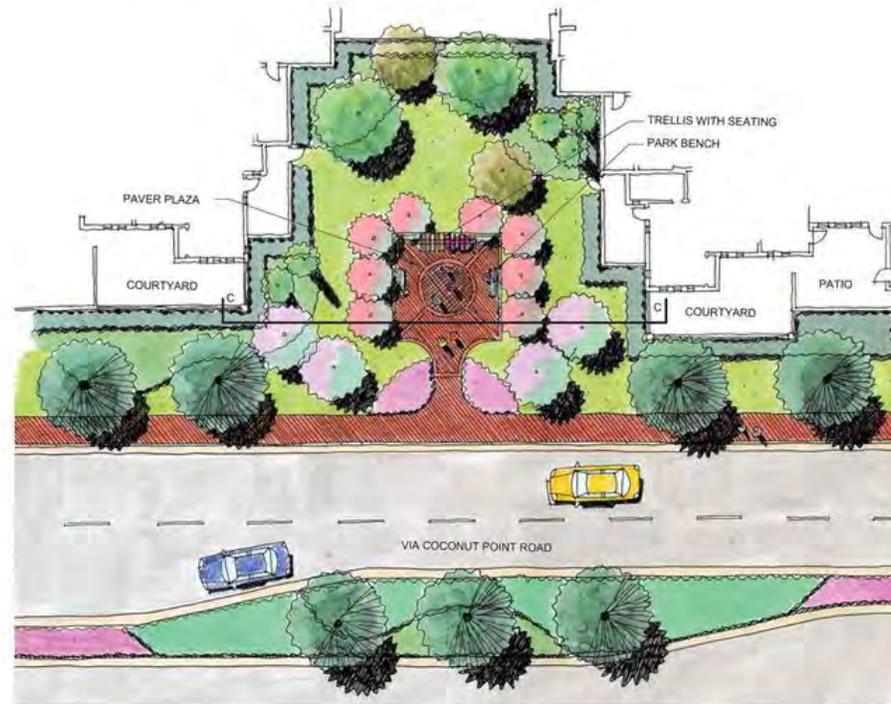

C POCKET PARK SECTION

SCALE: 1/4"=1'-0"

Main Entry Lakeside Seating Along Via Coconut Point Road




Cross Section of Lakeside Seating Along Via Coconut Point Road



A MAIN ENTRANCE ELEVATION


SCALE: 1/4"=1'-0"

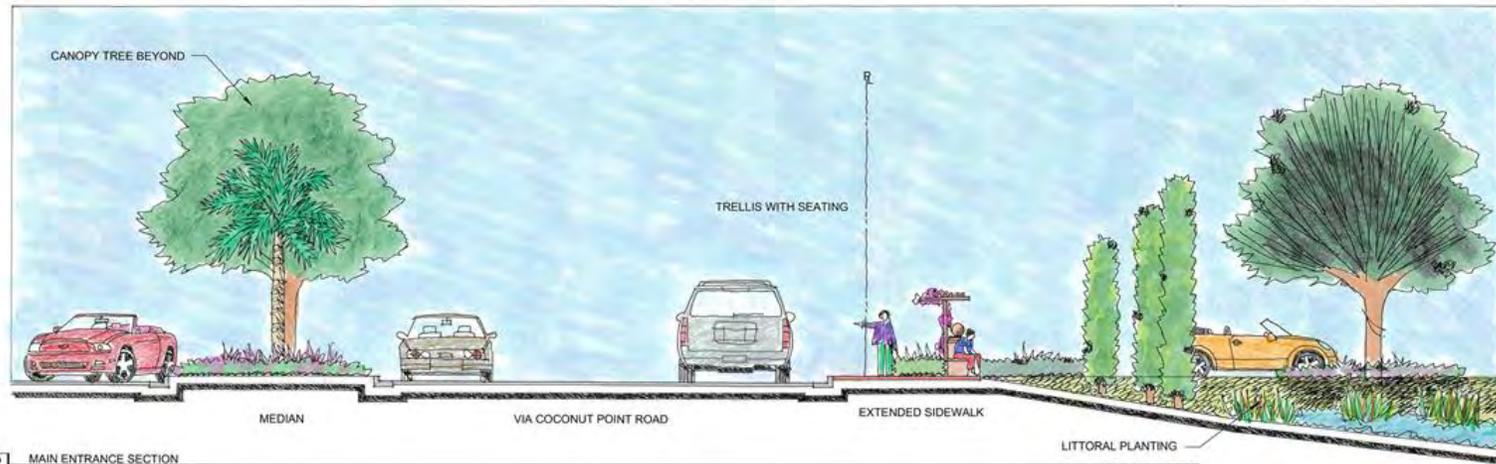

B MAIN ENTRANCE SECTION

SCALE: 1/4"=1'-0"

Pedestrian Greenway Along Corkscrew Road & Via Coconut Point Road

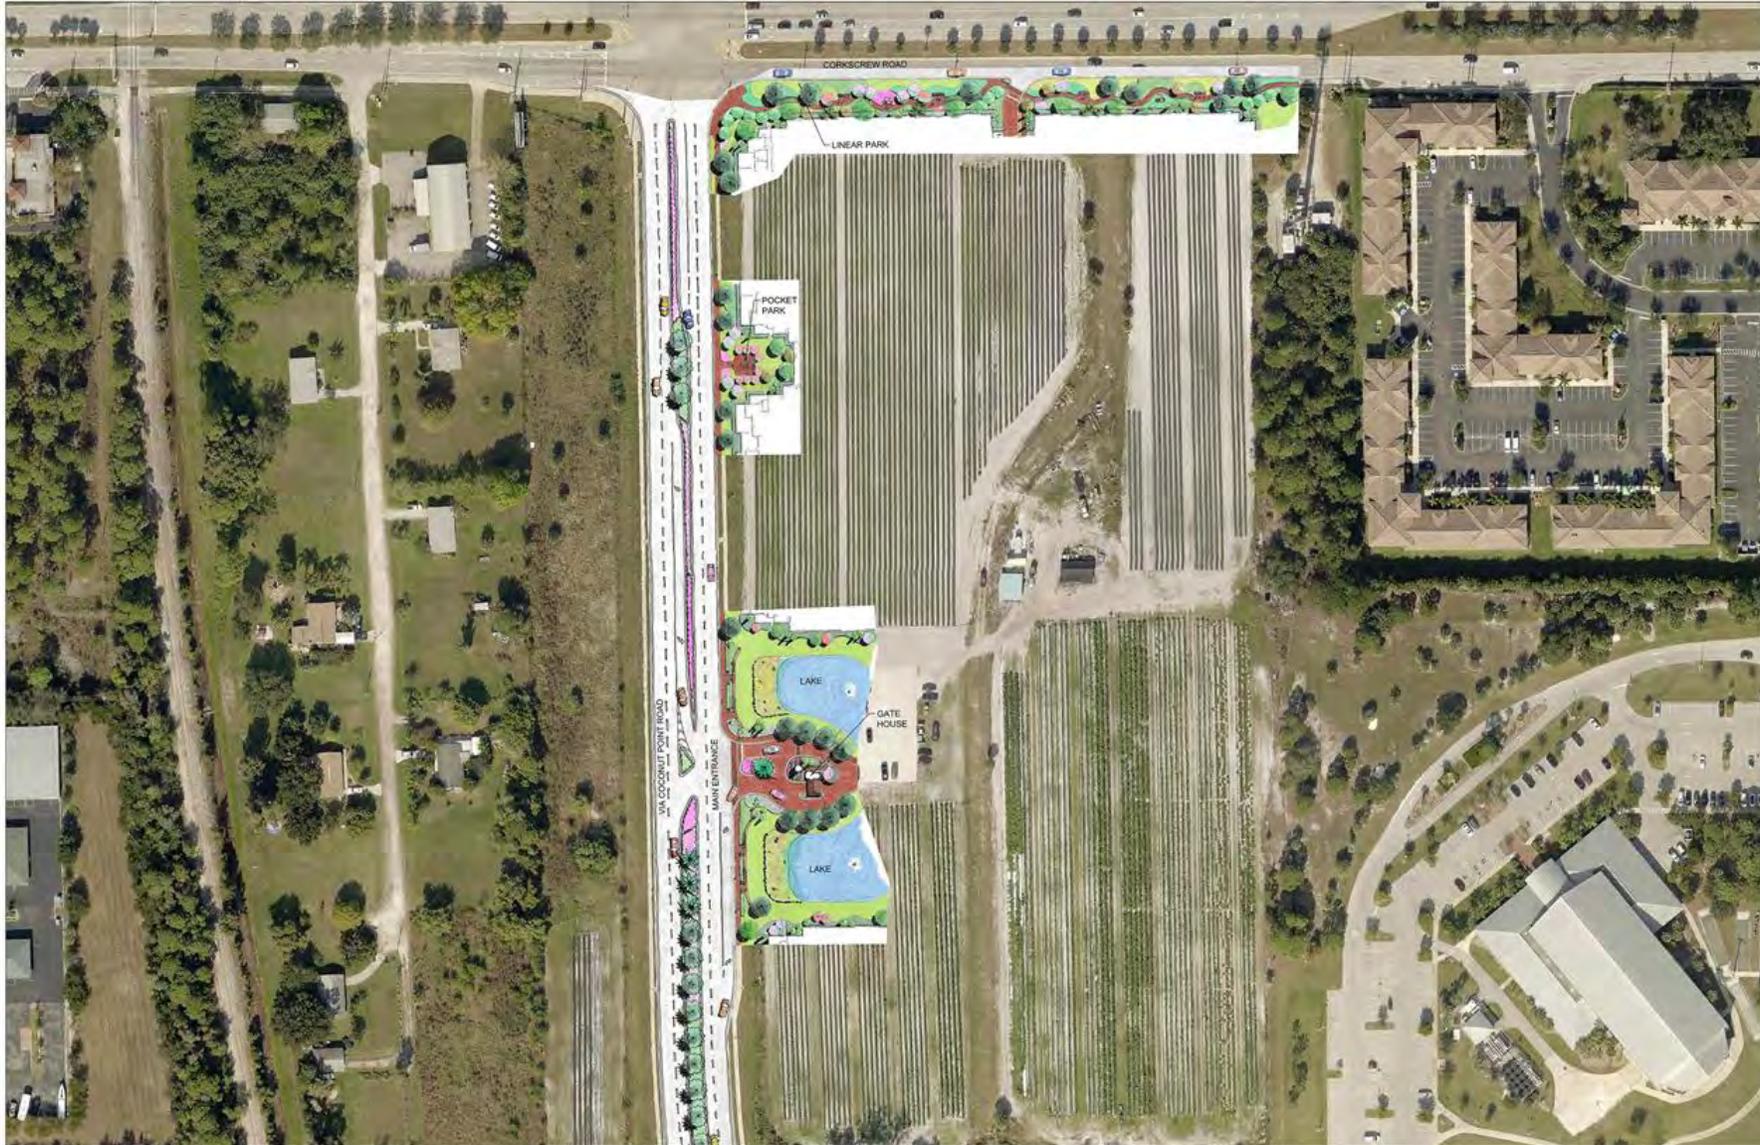

ARCHITECTURE

- **Precedent-setting Design** – The Italianate architecture will set a quality standard for the Village Center.
- **360-Degree Urban Look. No rear Elevations** – The 4-sided building design creates street-front, lake-front and park-front elevations without any rear elevation. A truly urban look.
- **Stealth Parking. No Parking Lots.** – Buildings are 3 residential levels over a parking level. All resident and visitor parking is indoors, completely hidden from public view.
- **Stealth Security. No Perimeter Walls.** – In lieu of walls Genova uses the garage level of residential buildings, fencing hidden in landscaping and lakes to provide necessary security.
- **Sustainable Design for Future Mixed-use.** – The design of the liner buildings provides for possible future conversion to low-impact commercial uses (professional office or low-traffic shops) if and whenever Via Coconut Point Road becomes a local urban streetscape with on-street parking.

SOCIAL VITALITY

- **1/3 Mile of Public Pedestrian Greenway** – The landscaped “walk & stop” frontage along Corkscrew Road and Via Coconut Point Road with 9 trellised areas for sitting, gazing, painting and conversation invites personal interaction within the public space.
- **Public Linear Park along Corkscrew Road** - 1/8 mile linear park with meandering sidewalk, sculptures, 4 trellised sitting areas and extensive landscaping. Approximately 1/3 acre of newly created public space.
- **Public Pocket Park and Future Bus Stop on Via Coconut Point Road** – A beautifully landscaped and trellised sitting area and possible future transit stop.
- **Public Lakeside Sitting Areas** – 4 sitting/viewing/painting areas along Via Coconut Point Road overlooking 2 acres of lakes, bridges and sculpture.
- **Not Age-Restricted. Diverse Housing** – Housing alternatives for working professionals without children (Empty-nesters and DINK Millennials) as well as aging Baby Boomers downsizing.

LANDSCAPING

- **Canopy Trees & Picnic Areas within Estero Community Park** – Along the east and south sides of Genova.
- **Larger Trees for More Mature Streetscapes** – 18 ft Black Olive canopy trees along Corkscrew Road and Via Coconut Point Road to accelerate a mature urban look and provide shade for pedestrians.
- **Plantings, Irrigation and Maintenance of Via Coconut Point Road Median Landscaping** – Canopy trees, palms, bushes and under-plantings of the Via Coconut Point Road median from Corkscrew Road to the proposed new park entry (just south of Genova).
- **Jack-and-bore and Irrigation for Via Coconut Point Road Median** – 1/4 mile from Corkscrew Road to the proposed new park entry.
- **Interweaving Public ROW and Genova Setbacks** – Integrating the Corkscrew Road and Via Coconut Point Road ROWs with Genova's hardscape and landscaping to create a more inviting street-side environment.

CONNECTIVITY

- **Pedestrian Gates Promote Walkability** – 7 pedestrian gates connect residents to Corkscrew Road, Estero Community Park and Via Coconut Point Road and discourage “use of a car” for neighborhood trips.
- **Transit Ready** - Four pedestrian gates along Via Coconut Point make Genova ready for mass transit whenever it arrives.
- **Front Doors on Via Coconut Point Road** - 3 residential building entrances along Via Coconut Point provide direct connection to the public realm.
- **Sidewalks are interconnected** – All Genova roads are lined with sidewalks and all Genova sidewalks interconnect with public sidewalks.
- **Within a Vibrant Mixed-Use Pedestrian Shed** – Genova is within 200 ft of two office parks, one block from Publix, 4 banks, gas stations and restaurants and adjacent to Estero Community Park.
- **Non-resident Access Without Compromising Security** – Main-entry access is available to non-resident pedestrians during daylight hours and to non-resident vehicular traffic by appointment, both subject to proof of a valid driver’s license with photo ID.
- **\$100,000 Contribution to Future Estero Community Park Entry** – Genova Partners LLC will contribute \$100,000 towards the construction of the new entrance to Estero Community Park from Via Coconut Point (just south of Genova).

ECONOMIC

- **Increased Local and Regional Employment** – Genova will generate \$71 million (more than Hertz) of local employment and \$180 million of regional employment.
- **\$2.1 million in Village and County Impact Fees** – Genova will pay a total of \$2,170,000 in impact fees. \$820,000 to Lee County and \$1,350,000 to the Village of Estero.
- **Annual Property Tax Revenue** – Genova homeowners will pay \$1.2 million annually in property taxes.
- **Primary Residents' Local Spending** - Most Genova homeowners will be primary residents spending year-round in the local Estero market.