
## Attachment 1

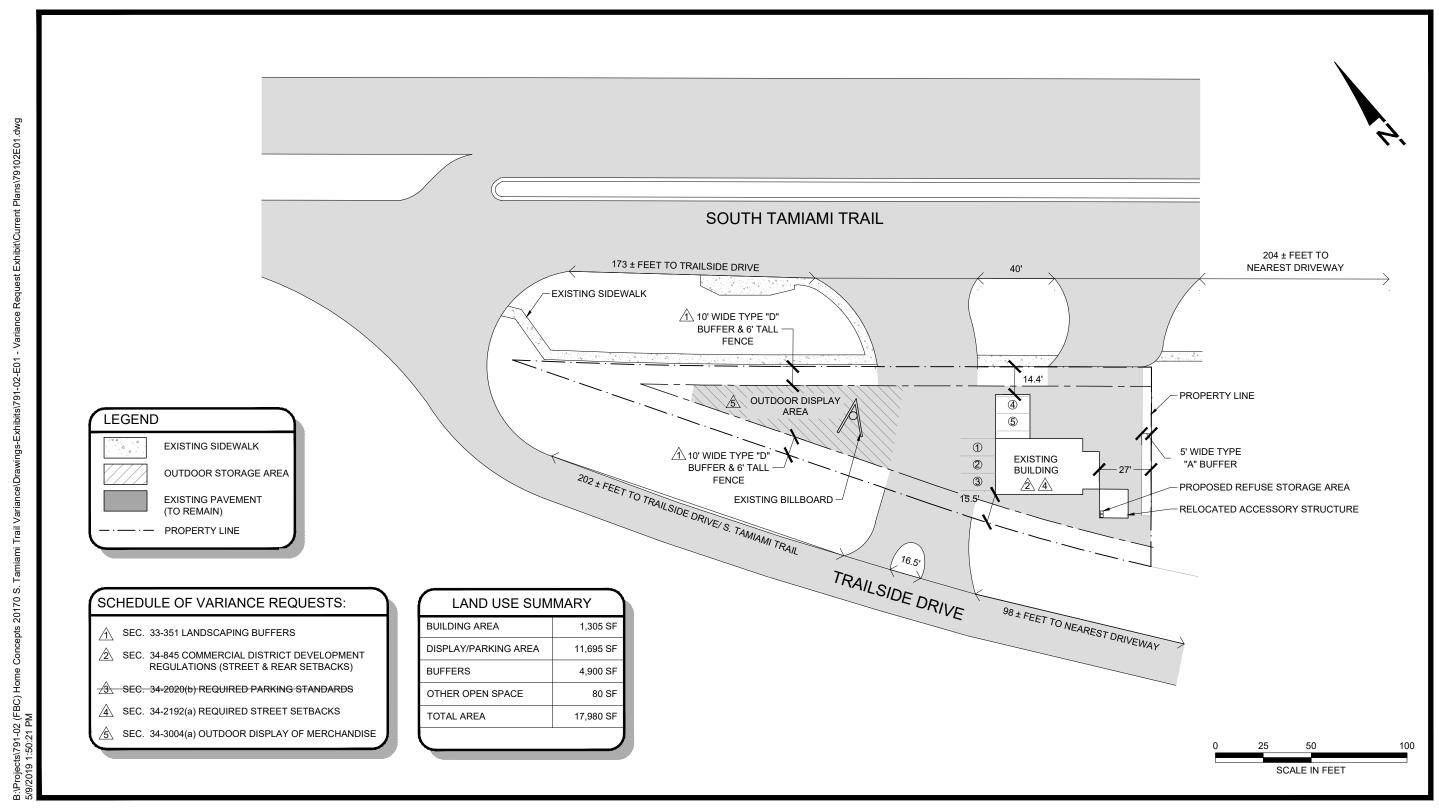

WALDROP BENGINEERING LANDISCAPE ARCHITECTURE

FBC HOME CONCEPT SALES & DISPLAY