


Plan View



Front Elevation

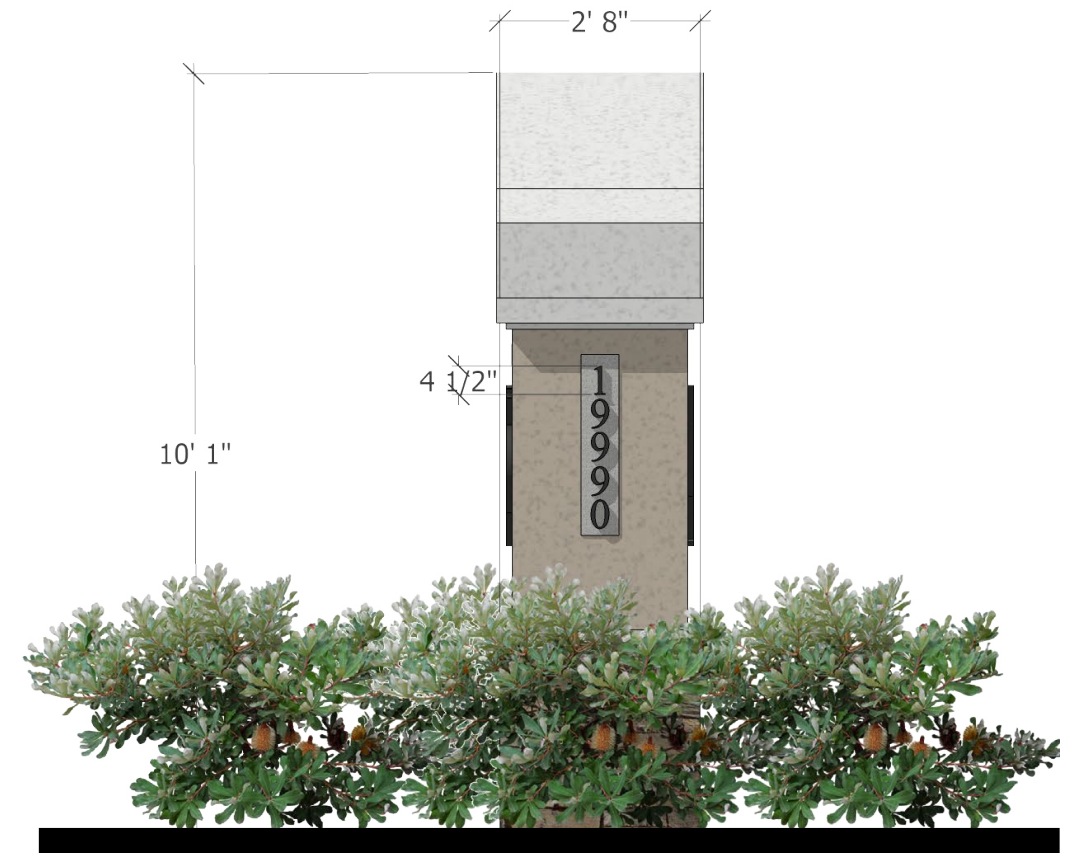


Side Elevation In compliance with Sign Lighting 33-384(2) LDC, Sprouts Farmers Market letters are individually internally illuminated on an unlit background (channel lit lettering). They appear white during the day and glow green at night.



**Sprouts** Internally Illuminated Monument Sign  
ESTERO, FL

DESIGN REPRESENTATION ONLY - NOT FOR CONSTRUCTION  
The building images shown are a representation of the current design intent only. The building images may not reflect variations in color, tone, hue, tint, shading, ambient light intensity, materials, texture, contrast, font style, construction variations required by building codes or inspectors, material availability or final design detailing.

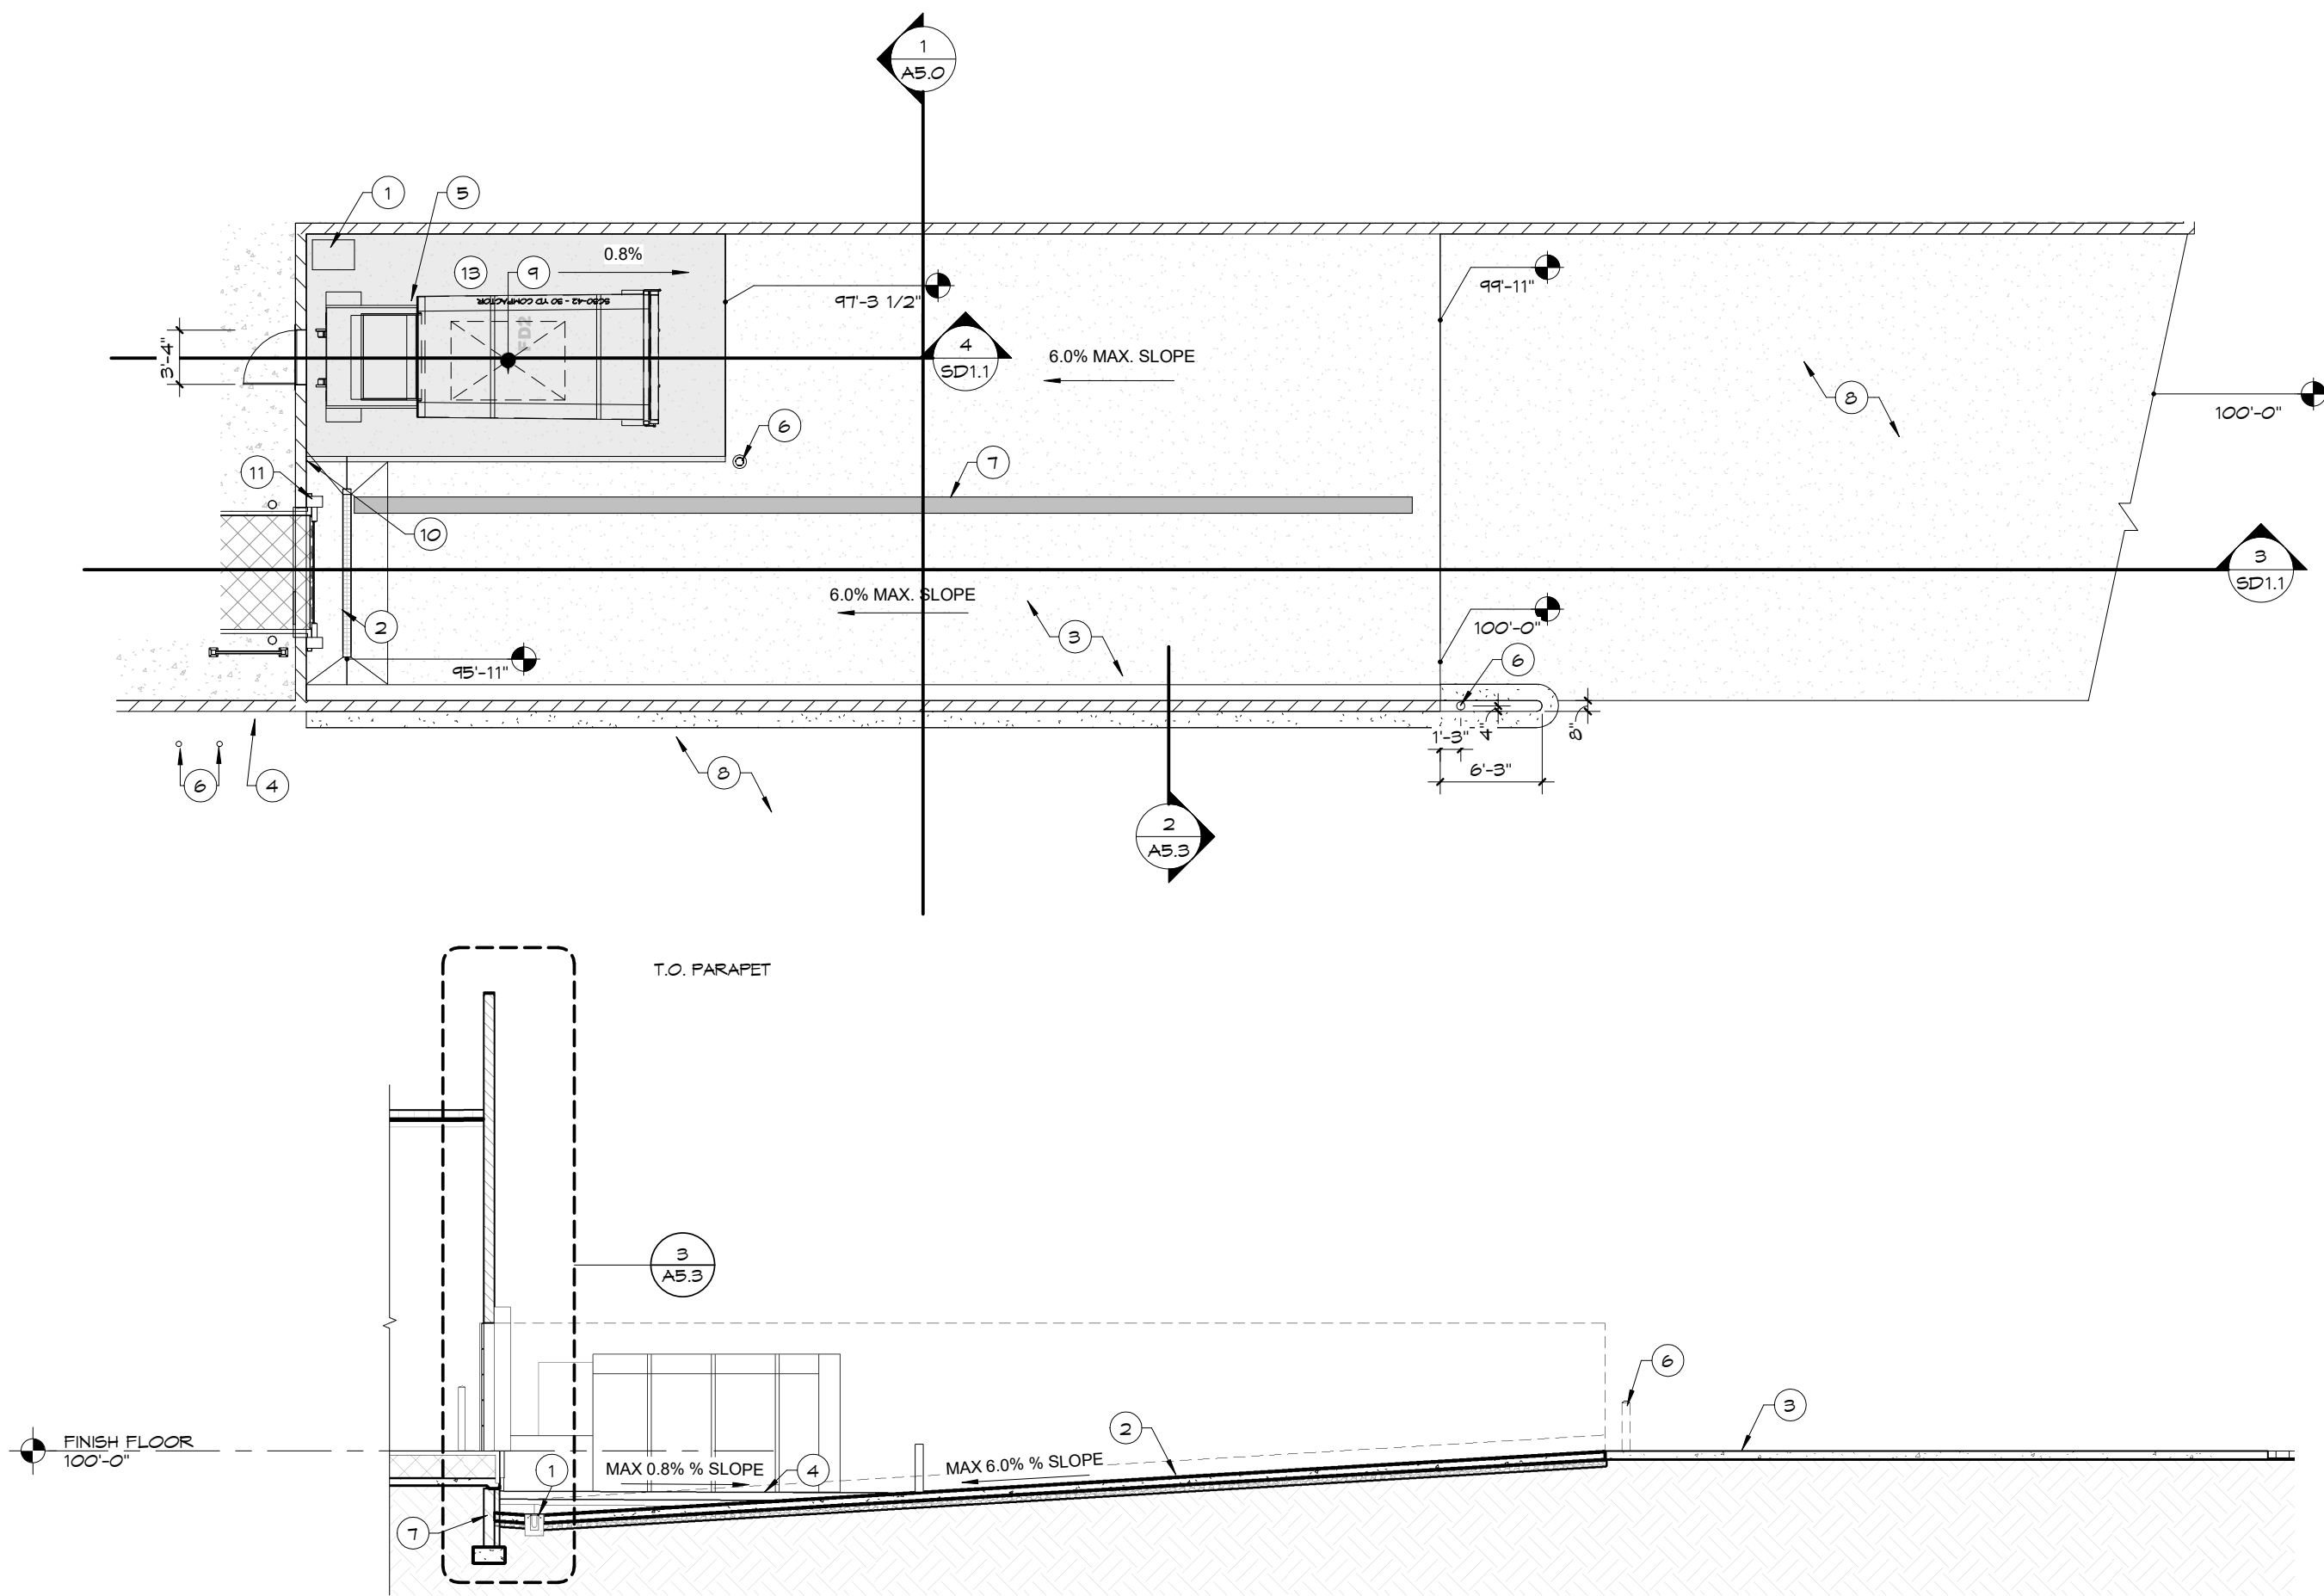

**Sprouts** Truck Dock Plan & Section  
ESTERO, FL

DESIGN REPRESENTATION ONLY - NOT FOR CONSTRUCTION  
The building images shown are a representation of the current design intent only. The building images may not reflect variations in color, tone, hue, tint, shading, ambient light intensity, materials, texture, contrast, font style, construction variations required by building codes or inspectors, material availability or final design detailing.