


**ATTACHMENT 3**

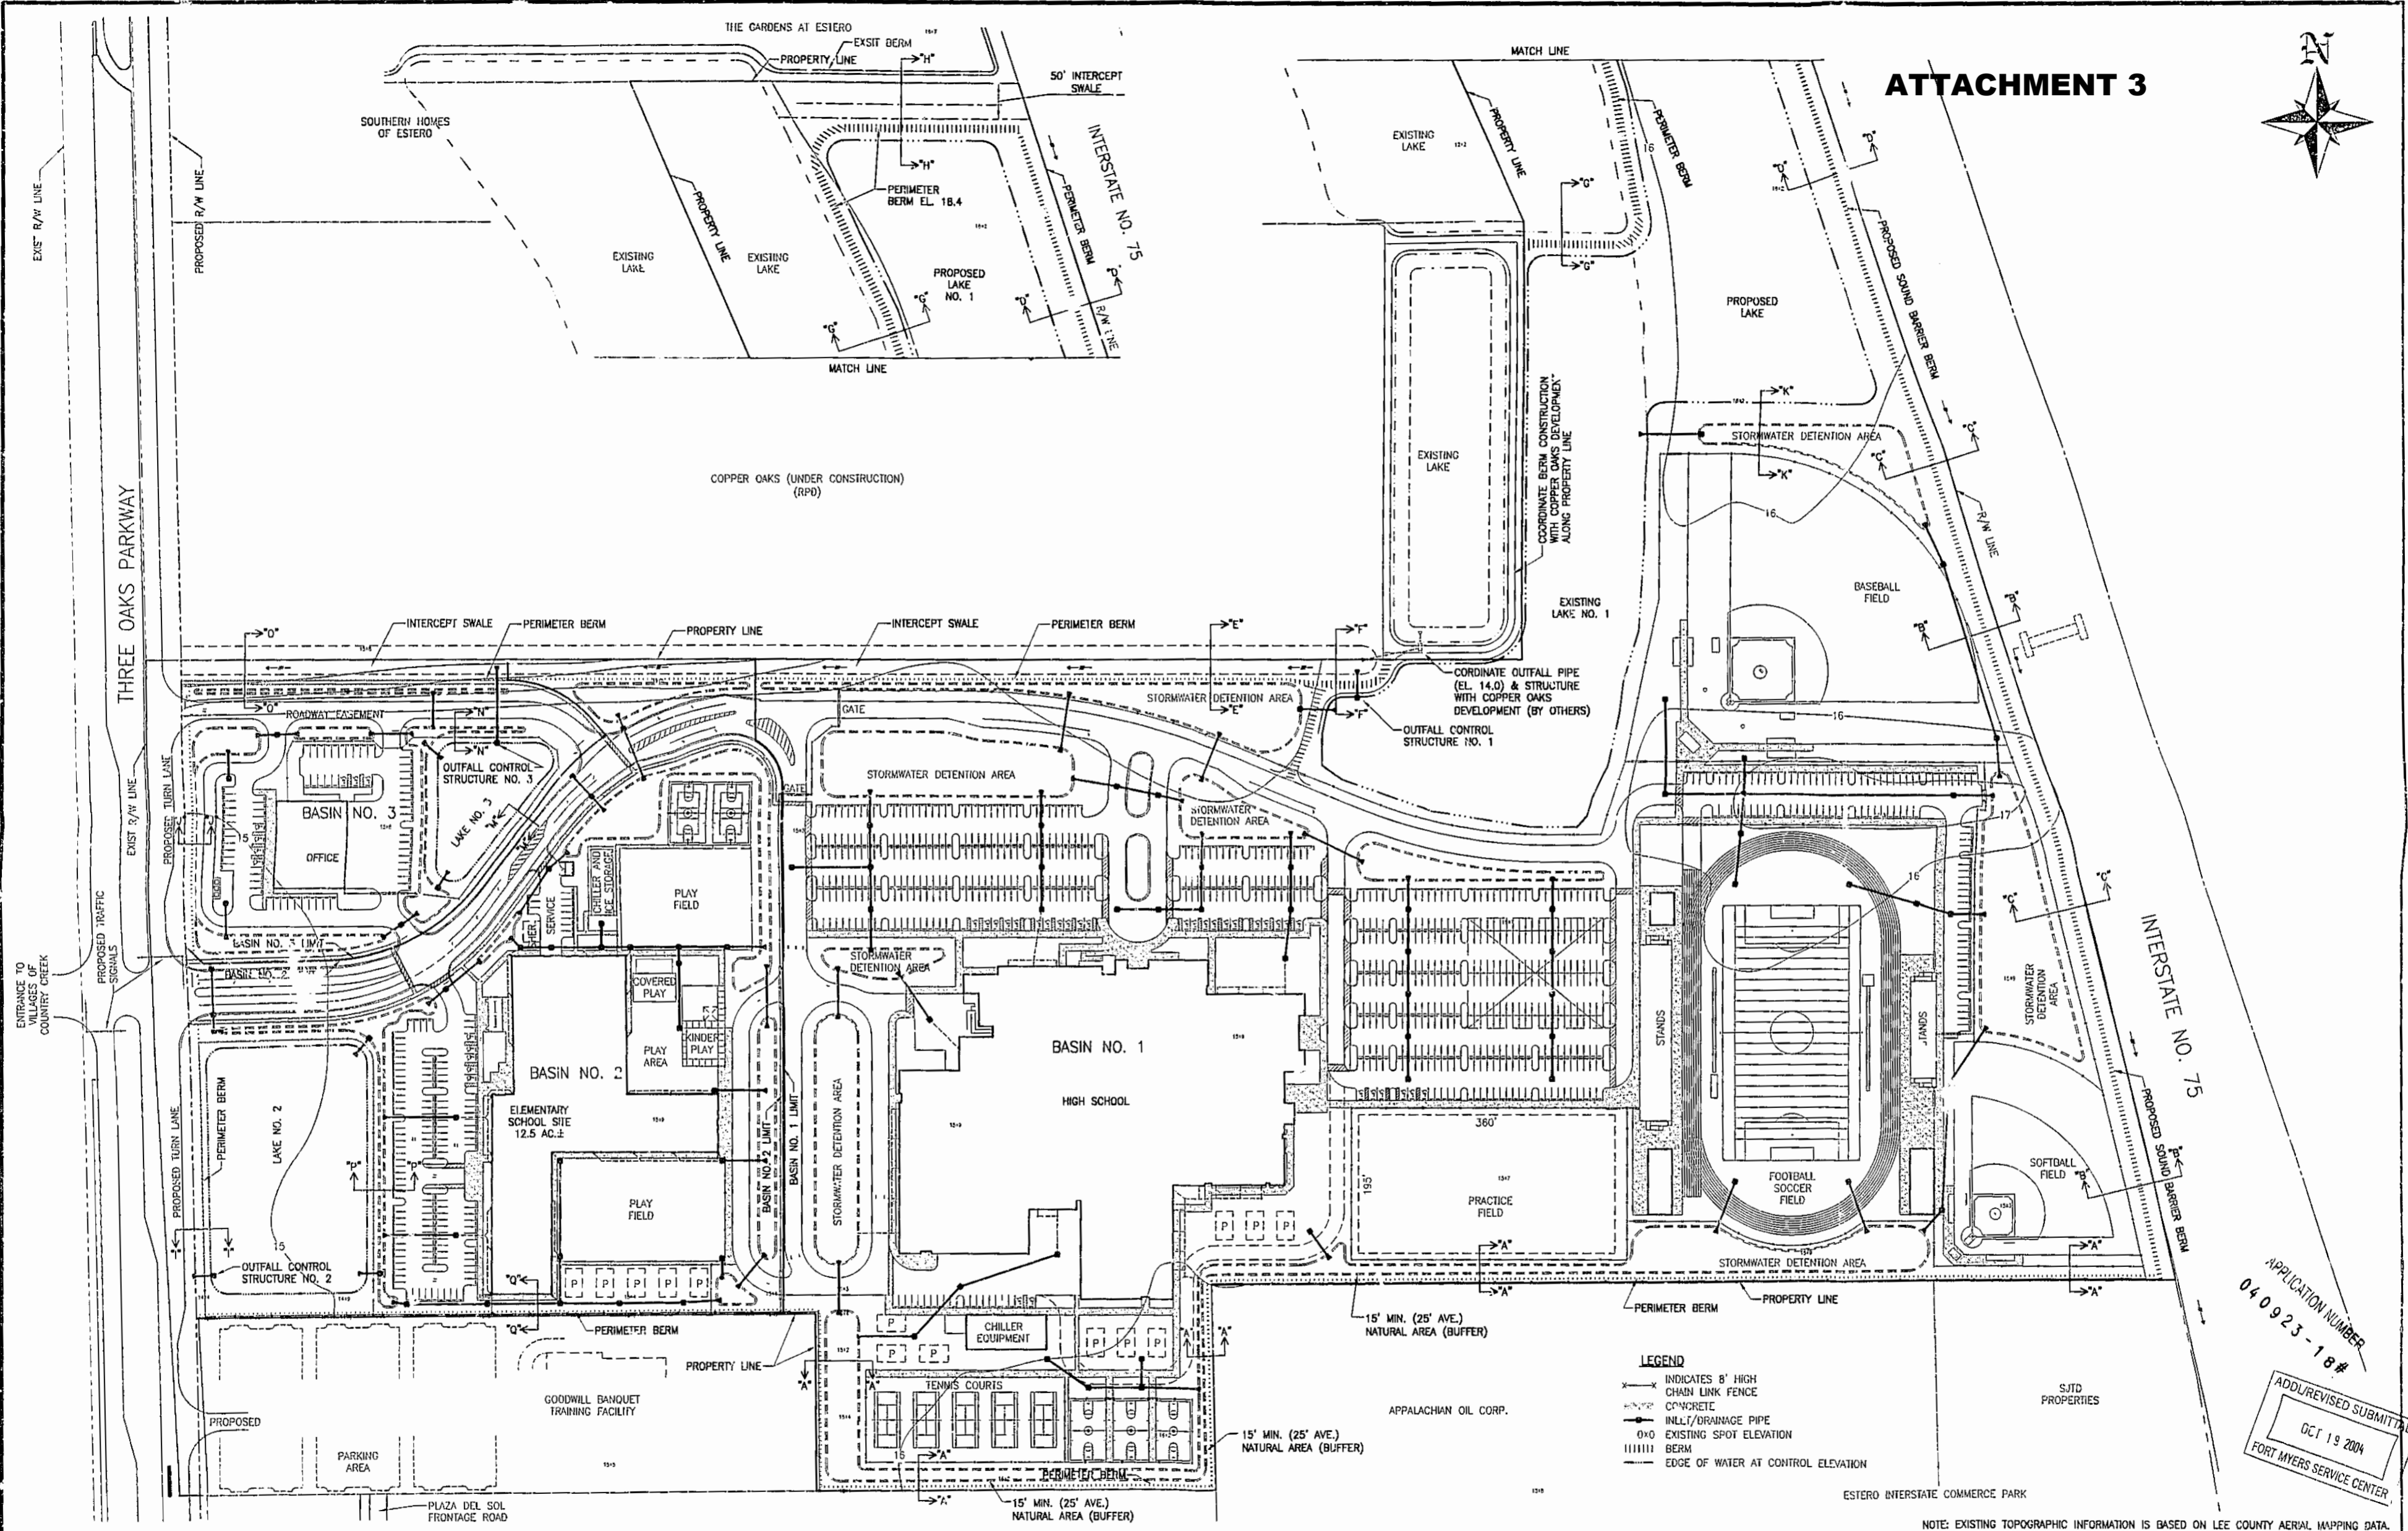

APPLICATION NUMBER  
040923-18#

ADD/REVISED SUBMITTAL  
OCT 19 2004  
FORT MYERS SERVICE CENTER

NO.	DATE	REVISION
1	10/18/04	DRAINAGE FLOW ARROW AT BOX CULVERT UNDER I-75

**JRI Engineering, Inc.**  
 Planning Engineering Surveying Aerial Photography & Photogrammetry Services  
 2328 Hancock Bridge Parkway, Ste. 114, Cape Coral, Florida 33900  
 Phone: 239.458.5544 Fax: 239.458.2233 www.jriengineering.com  
 Engineering Business Certificate of Authorization No. 5121



**THE SCHOOL DISTRICT OF LEE COUNTY**  
 2055 CENTRAL AVENUE, FORT MYERS, FLORIDA 33901  
 PHONE: (889) 337-1102

**THREE OAKS SCHOOL SITE**  
**MASTER PLAN**

SCALE: 1"=100'	DATE: AUGUST 2004
SHEET: 3 OF 10	FILE No.: LCS0/3OAKS